





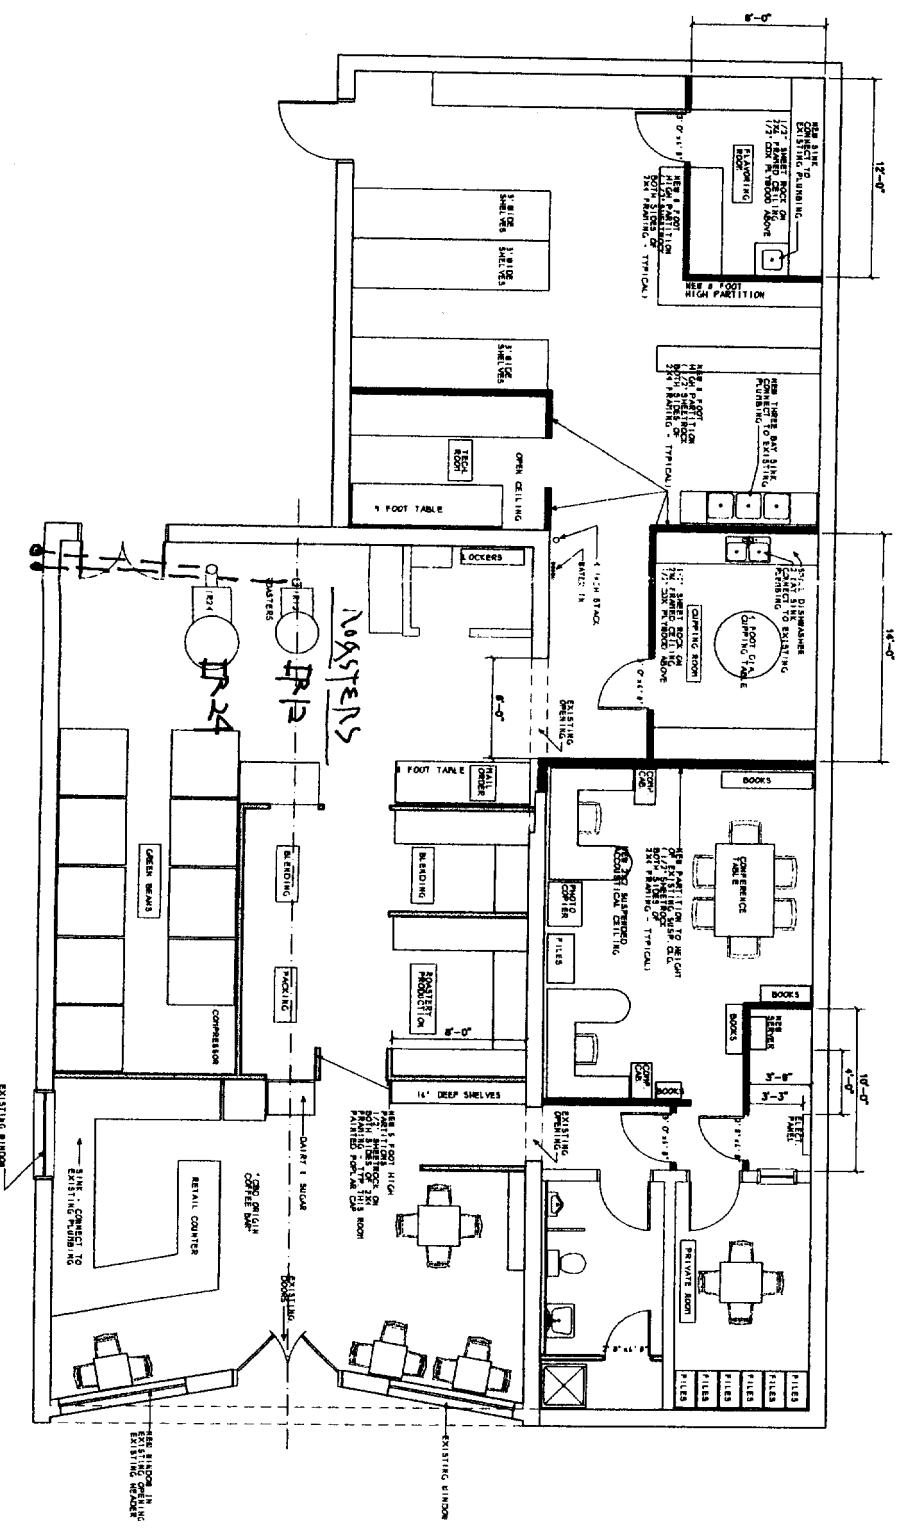

FIRST FLOOR PLAN
1/4" = 1'-0"

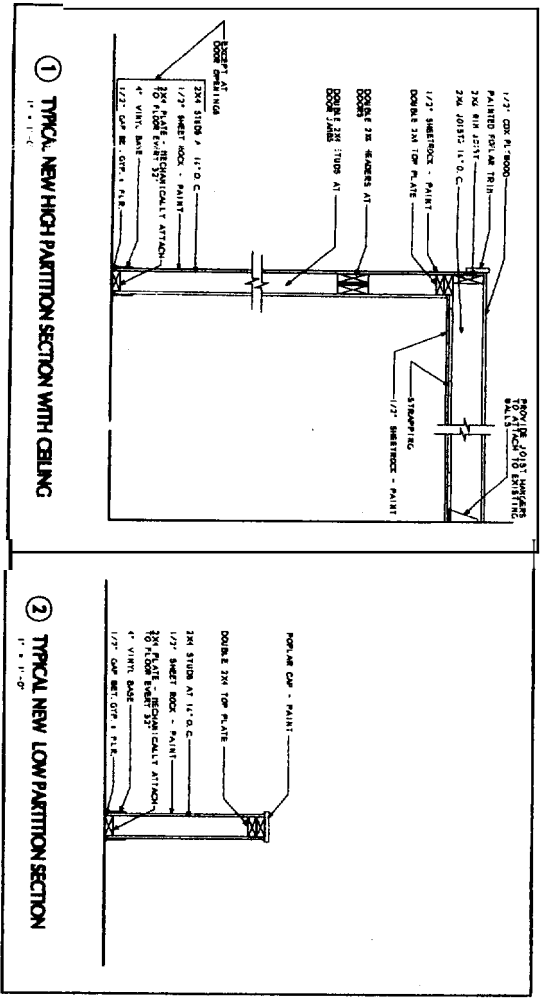

1 TYPICAL NEW HIGH PARTITION SECTION WITH CEILING

2 TYPICAL NEW LOW PARTITION SECTION
1/4" = 1'-0"