


LOWER LEVEL DEMOLITION PLAN  
SCALE: 1/4" = 1'-0"

KEY SECTION

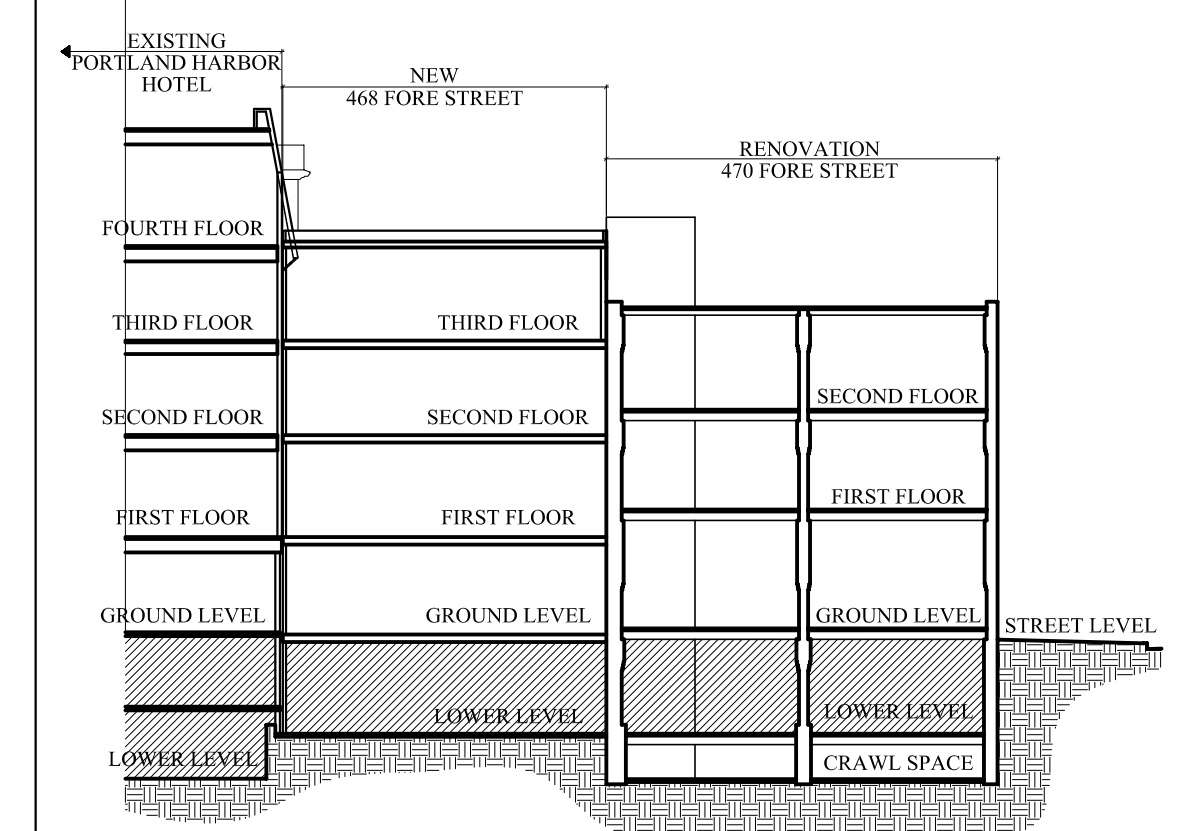

LEGEND

- AREA OF REMOVED FLOOR & FLOOR FRAMING
- TO BE REMOVED


OWNER:  
**468 FORE STREET REALTY LLC**  
FORE STREET  
PORTLAND, ME 04101

ARCHETYPE, P.A. ARCHITECTS  
48 Union Wharf Portland, Maine 04101  
(207) 772-6022 Fax (207) 772-4056

Project:  
**PORTLAND HARBOR HOTEL ANNEX**  
468-470 FORE STREET  
PORTLAND, MAINE

Revisions:  
Bid Set - 17 August 2007  
Addendum One - 31 August 2007

Date: 17 August 2007  
Scale: 1/4" = 1'-0"  
**LOWER LEVEL DEMOLITION PLAN**

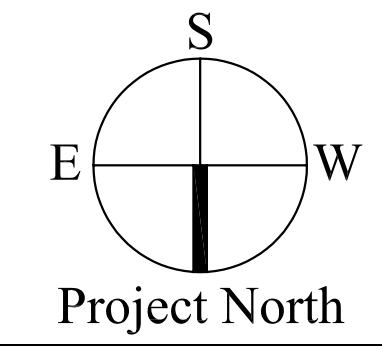

**A0.11**