
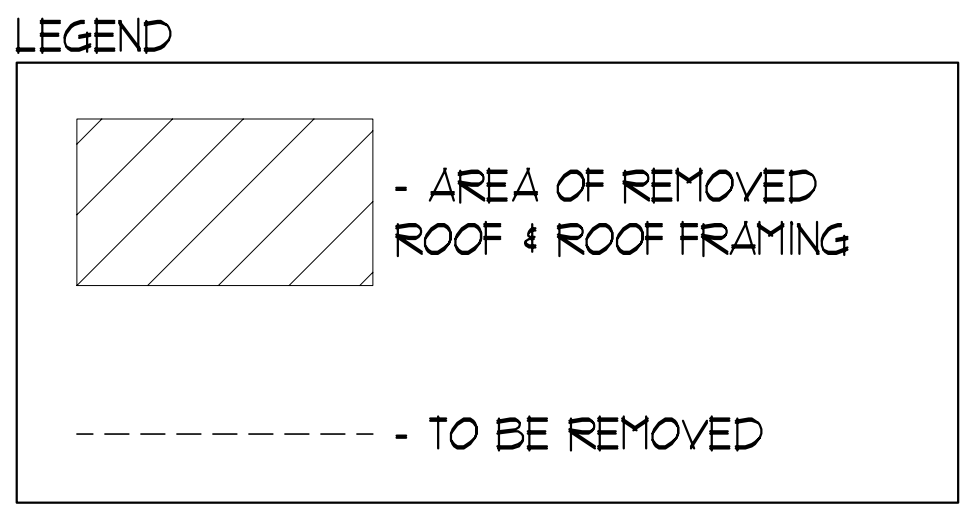


EXISTING MEMIC BUILDING

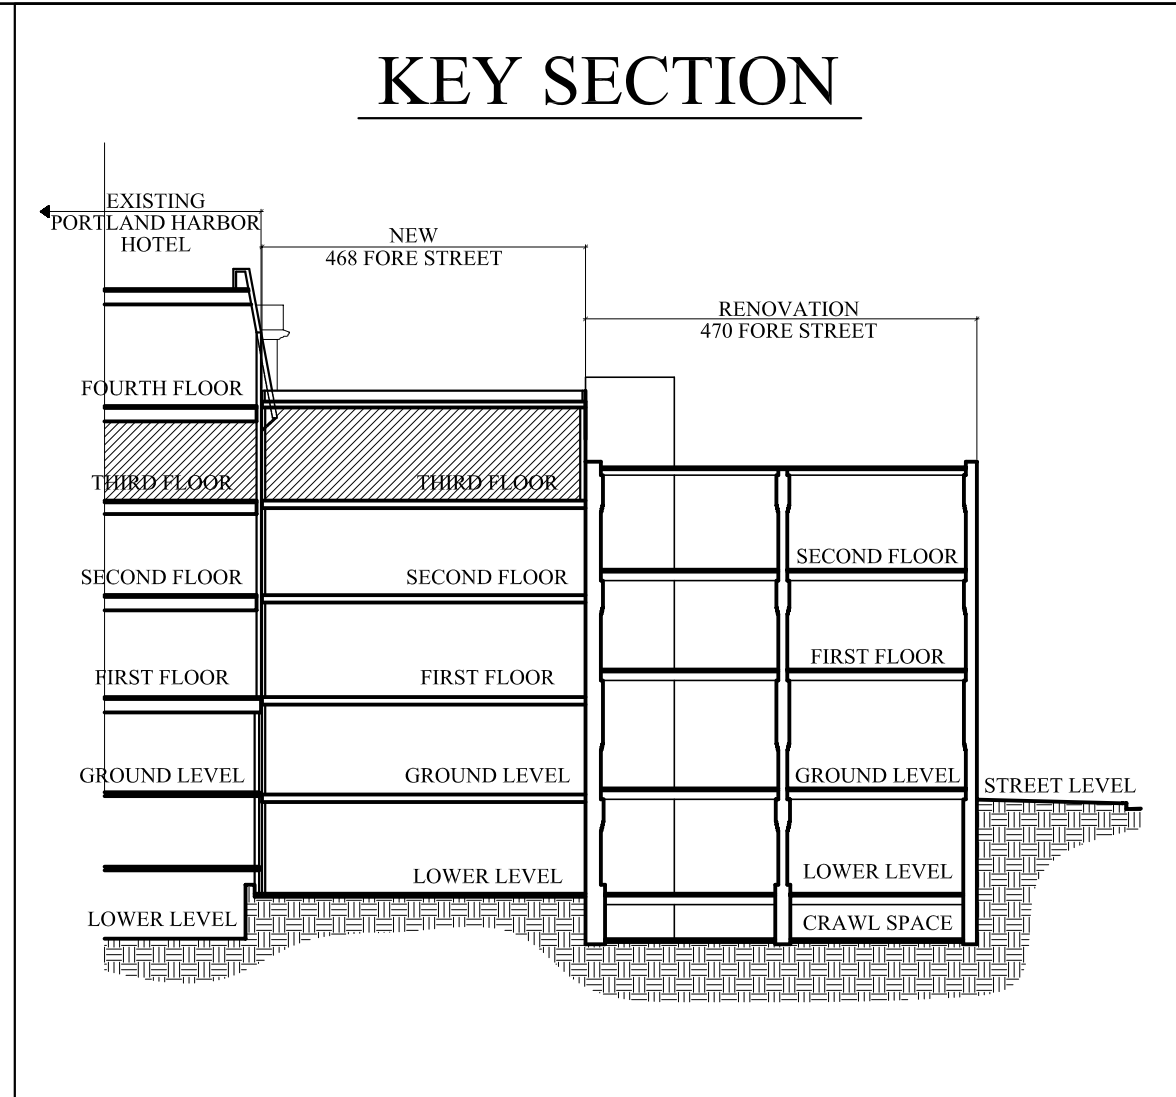

OWNER:  
**468 FORE STREET REALTY LLC**  
 FORE STREET  
 PORTLAND, ME 04101

ARCHETYPE, P.A. ARCHITECTS  
 48 Union Wharf Portland, Maine 04101  
 (207) 772-6022 Fax (207) 772-4056

Project:  
**PORTLAND HARBOR HOTEL ANNEX**  
 468-470 FORE STREET  
 PORTLAND, MAINE

Revisions:  
 Bid Set - 17 August 2007  
 Addendum One - 31 August 2007

Date: 17 August 2007  
 Scale: 1/4" = 1'-0"  
**THIRD FLOOR DEMOLITION PLAN**

**A0.15**



**5** | **THIRD FLOOR DEMOLITION PLAN**  
 SCALE: 1/4"=1'-0"