



4 SECOND FLOOR PLAN  
SCALE: 1/4"=1'-0"

KEY SECTION

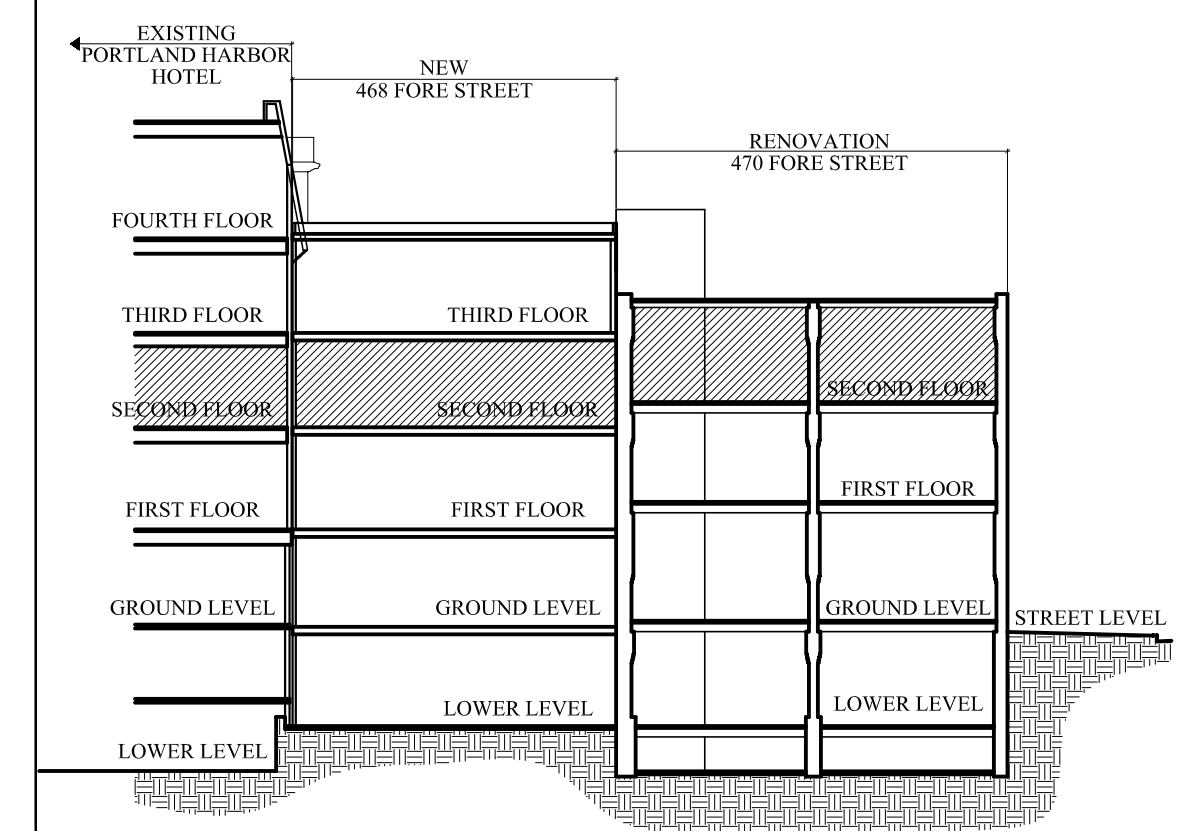

LEGEND

NEW WALL - STUD 4 GYP. BD.	
NEW WALL - 2-HOUR SEPARATION	
NEW MASONRY INFILL	
NEW CONCRETE FNDTN/RETAINING WALL	
EXISTING WALL	
(A) = ADDITION (468 FORE ST.)	
(R) = RENOVATION (470 FORE ST.)	
BUILDING SECTION	
WALL SECTION	
SECTION DETAIL	
PLAN DETAIL	
WALL TYPE (SEE SHEET A4.00)	
FLOOR/CEILING TYPE (SEE SHEET A4.00)	

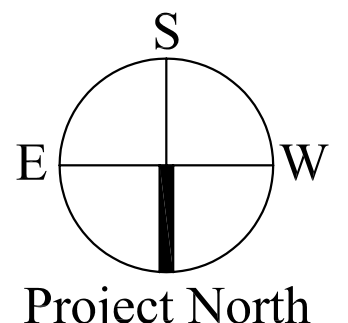

OWNER:  
**468 FORE STREET REALTY LLC**  
FORE STREET  
PORTLAND, ME 04101

ARCHETYPE, P.A.  
**ARCHITECTS**  
48 Union Wharf Portland, Maine 04101  
(207) 772-6022 Fax (207) 772-4056

Project:  
**PORTLAND HARBOR HOTEL ANNEX**  
468-470 FORE STREET  
PORTLAND, MAINE

Revisions:  
Bid Set - 17 August 2007  
Addendum One - 31 August 2007

Date: 17 August 2007  
Scale: 1/4" = 1'-0"  
**SECOND FLOOR PLAN**

**A1.04**