


KEY NOTES:

- ① • GLASS CURTAIN WALL SYSTEM - BUTT GLAZED ON THE VERTICAL JOINTS AND MULLION CAPS ON THE HORIZONTALS.
- ② • LEAD COATED COPPER SIDING - LOOK BEAM. ALIGN VERTICAL SEAMS WITH JOINTS IN GLASS CURTAIN WALL SYSTEM ABOVE AND BELOW - AS SHOWN.
- ③ • GRANITE PANELS
- ④ • EIFS SYSTEM - COLOR BY ARCHITECT
- ⑤ • POLISHED STEEL LETTERING
- ⑥ • BUTT GLAZED OUTSIDE CORNER - NO MULLION CAP

KEY PLAN:

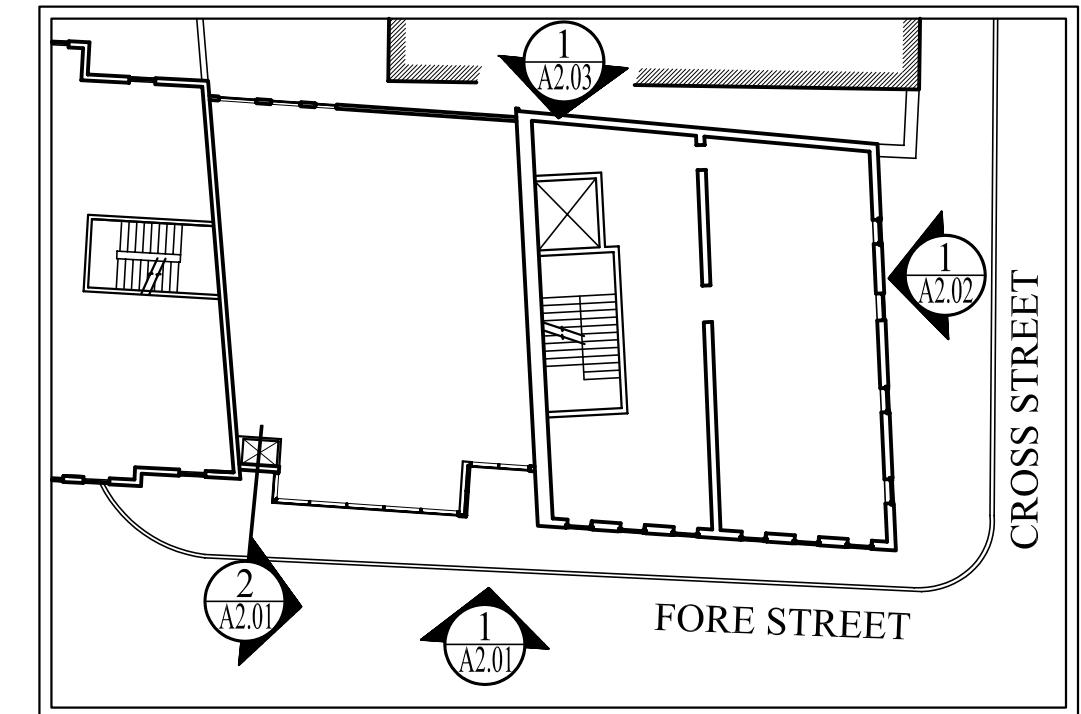

1 | WEST ELEVATION - CROSS ST.
SCALE: 1/4"=1'-0"

OWNER:
468 FORE STREET
REALTY LLC
FORE STREET
PORTLAND, ME 04101

ARCHETYPE, P.A.
ARCHITECTS
48 Union Wharf Portland, Maine 04101
(207) 772-6022 Fax (207) 772-4056

PROJECT:
PORTLAND HARBOR
HOTEL ANNEX
468-470 FORE STREET
PORTLAND, MAINE

Revisions:
Bid Set - 17 August 2007
Addendum One - 31 August 2007

Date
17 August 2007
Scale
1/4" = 1'-0"

WEST ELEVATION
A2.02