


LOWER LEVEL FLOOR PLAN  
SCALE: 1/4" = 1'-0"

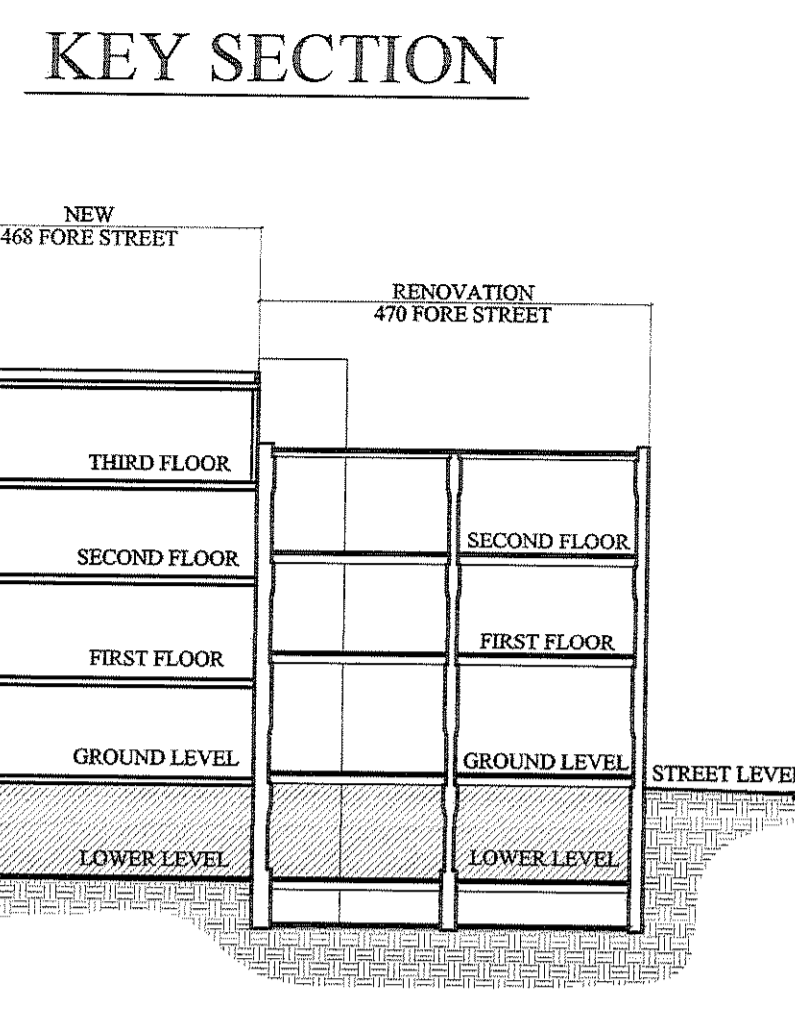

**LEGEND**

NEW WALL - STUD & GYP. BD.	[Symbol]
NEW WALL - 2-HOUR SEPARATION	[Symbol]
NEW MASONRY INFILL	[Symbol]
NEW CONCRETE FNDTN./RETAINING WALL	[Symbol]
EXISTING WALL	[Symbol]

(A) = ADDITION (468 FORE ST.)  
(R) = RENOVATION (470 FORE ST.)

BUILDING SECTION	[Symbol]
WALL SECTION	[Symbol]
SECTION DETAIL	[Symbol]
PLAN DETAIL	[Symbol]
WALL TYPE (SEE SHEET A4.00)	[Symbol]
FLOOR/CEILING TYPE (SEE SHEET A4.00)	[Symbol]


OWNER:  
**468 FORE STREET REALTY LLC**  
FORE STREET  
PORTLAND, ME 04101

**ARCHETYPE, P.A. ARCHITECTS**  
48 Union Wharf Portland, Maine 04101  
(207) 772-6022 Fax (207) 772-4056

Project:  
**468 Fore Street Interiors**  
468-470 FORE STREET  
PORTLAND, MAINE

Revisions:


Date: 17 March 2008  
Scale: 1/4" = 1'-0"  
**LOWER LEVEL INTERIOR**

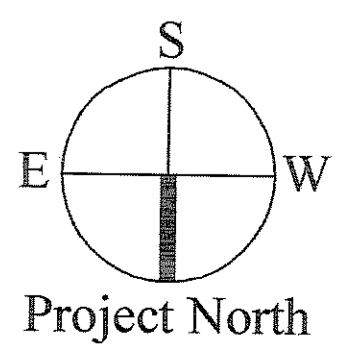

**A1.10**