


1 | LOWER LEVEL FLOOR PLAN
SCALE: 1/4" = 1'-0"

KEY SECTION

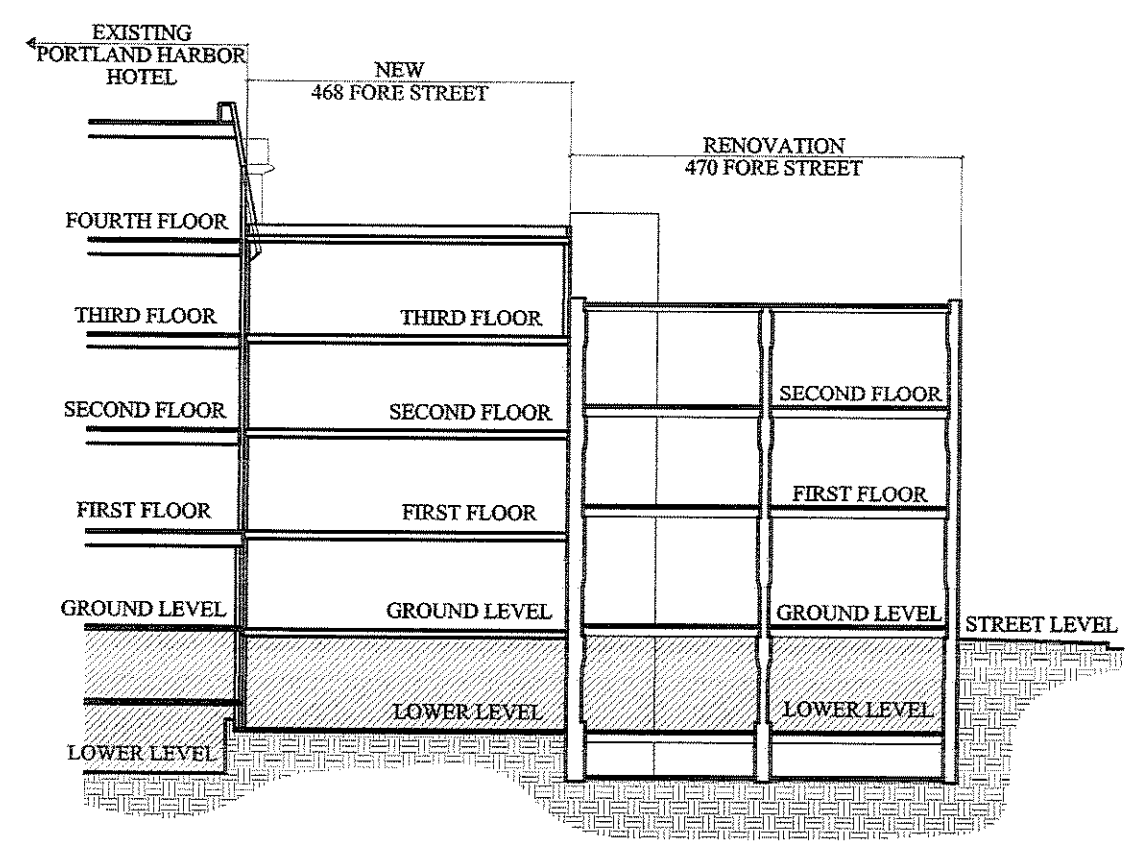

LEGEND

NEW WALL - STUD & GYP. BD.	
NEW WALL - 2-HOUR SEPARATION	
NEW MASONRY INFILL	
NEW CONCRETE FNDTN./RETAINING WALL	
EXISTING WALL	
(A) = ADDITION (468 FORE ST.)	
(R) = RENOVATION (470 FORE ST.)	
BUILDING SECTION	
WALL SECTION	
SECTION DETAIL	
PLAN DETAIL	
WALL TYPE (SEE SHEET A4.00)	
FLOOR/CEILING TYPE (SEE SHEET A4.00)	


OWNER:
468 FORE STREET REALTY LLC
FORE STREET
PORTLAND, ME 04101

ARCHETYPE, P.A. ARCHITECTS
48 Union Wharf Portland, Maine 04101
(207) 772-6022 Fax (207) 772-4056

Project:
468 Fore Street Interiors
468-470 FORE STREET
PORTLAND, MAINE

Revisions:

Date: 17 March 2008
Scale: 1/4" = 1'-0"
LOWER LEVEL INTERIOR

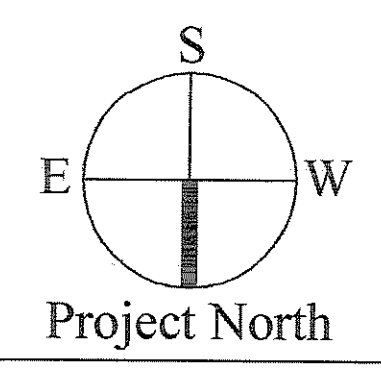

A1.12