



**1** Second Floor Finish Plan  
Scale: 1/4" = 1'-0"  
Note: Third Floor Similar

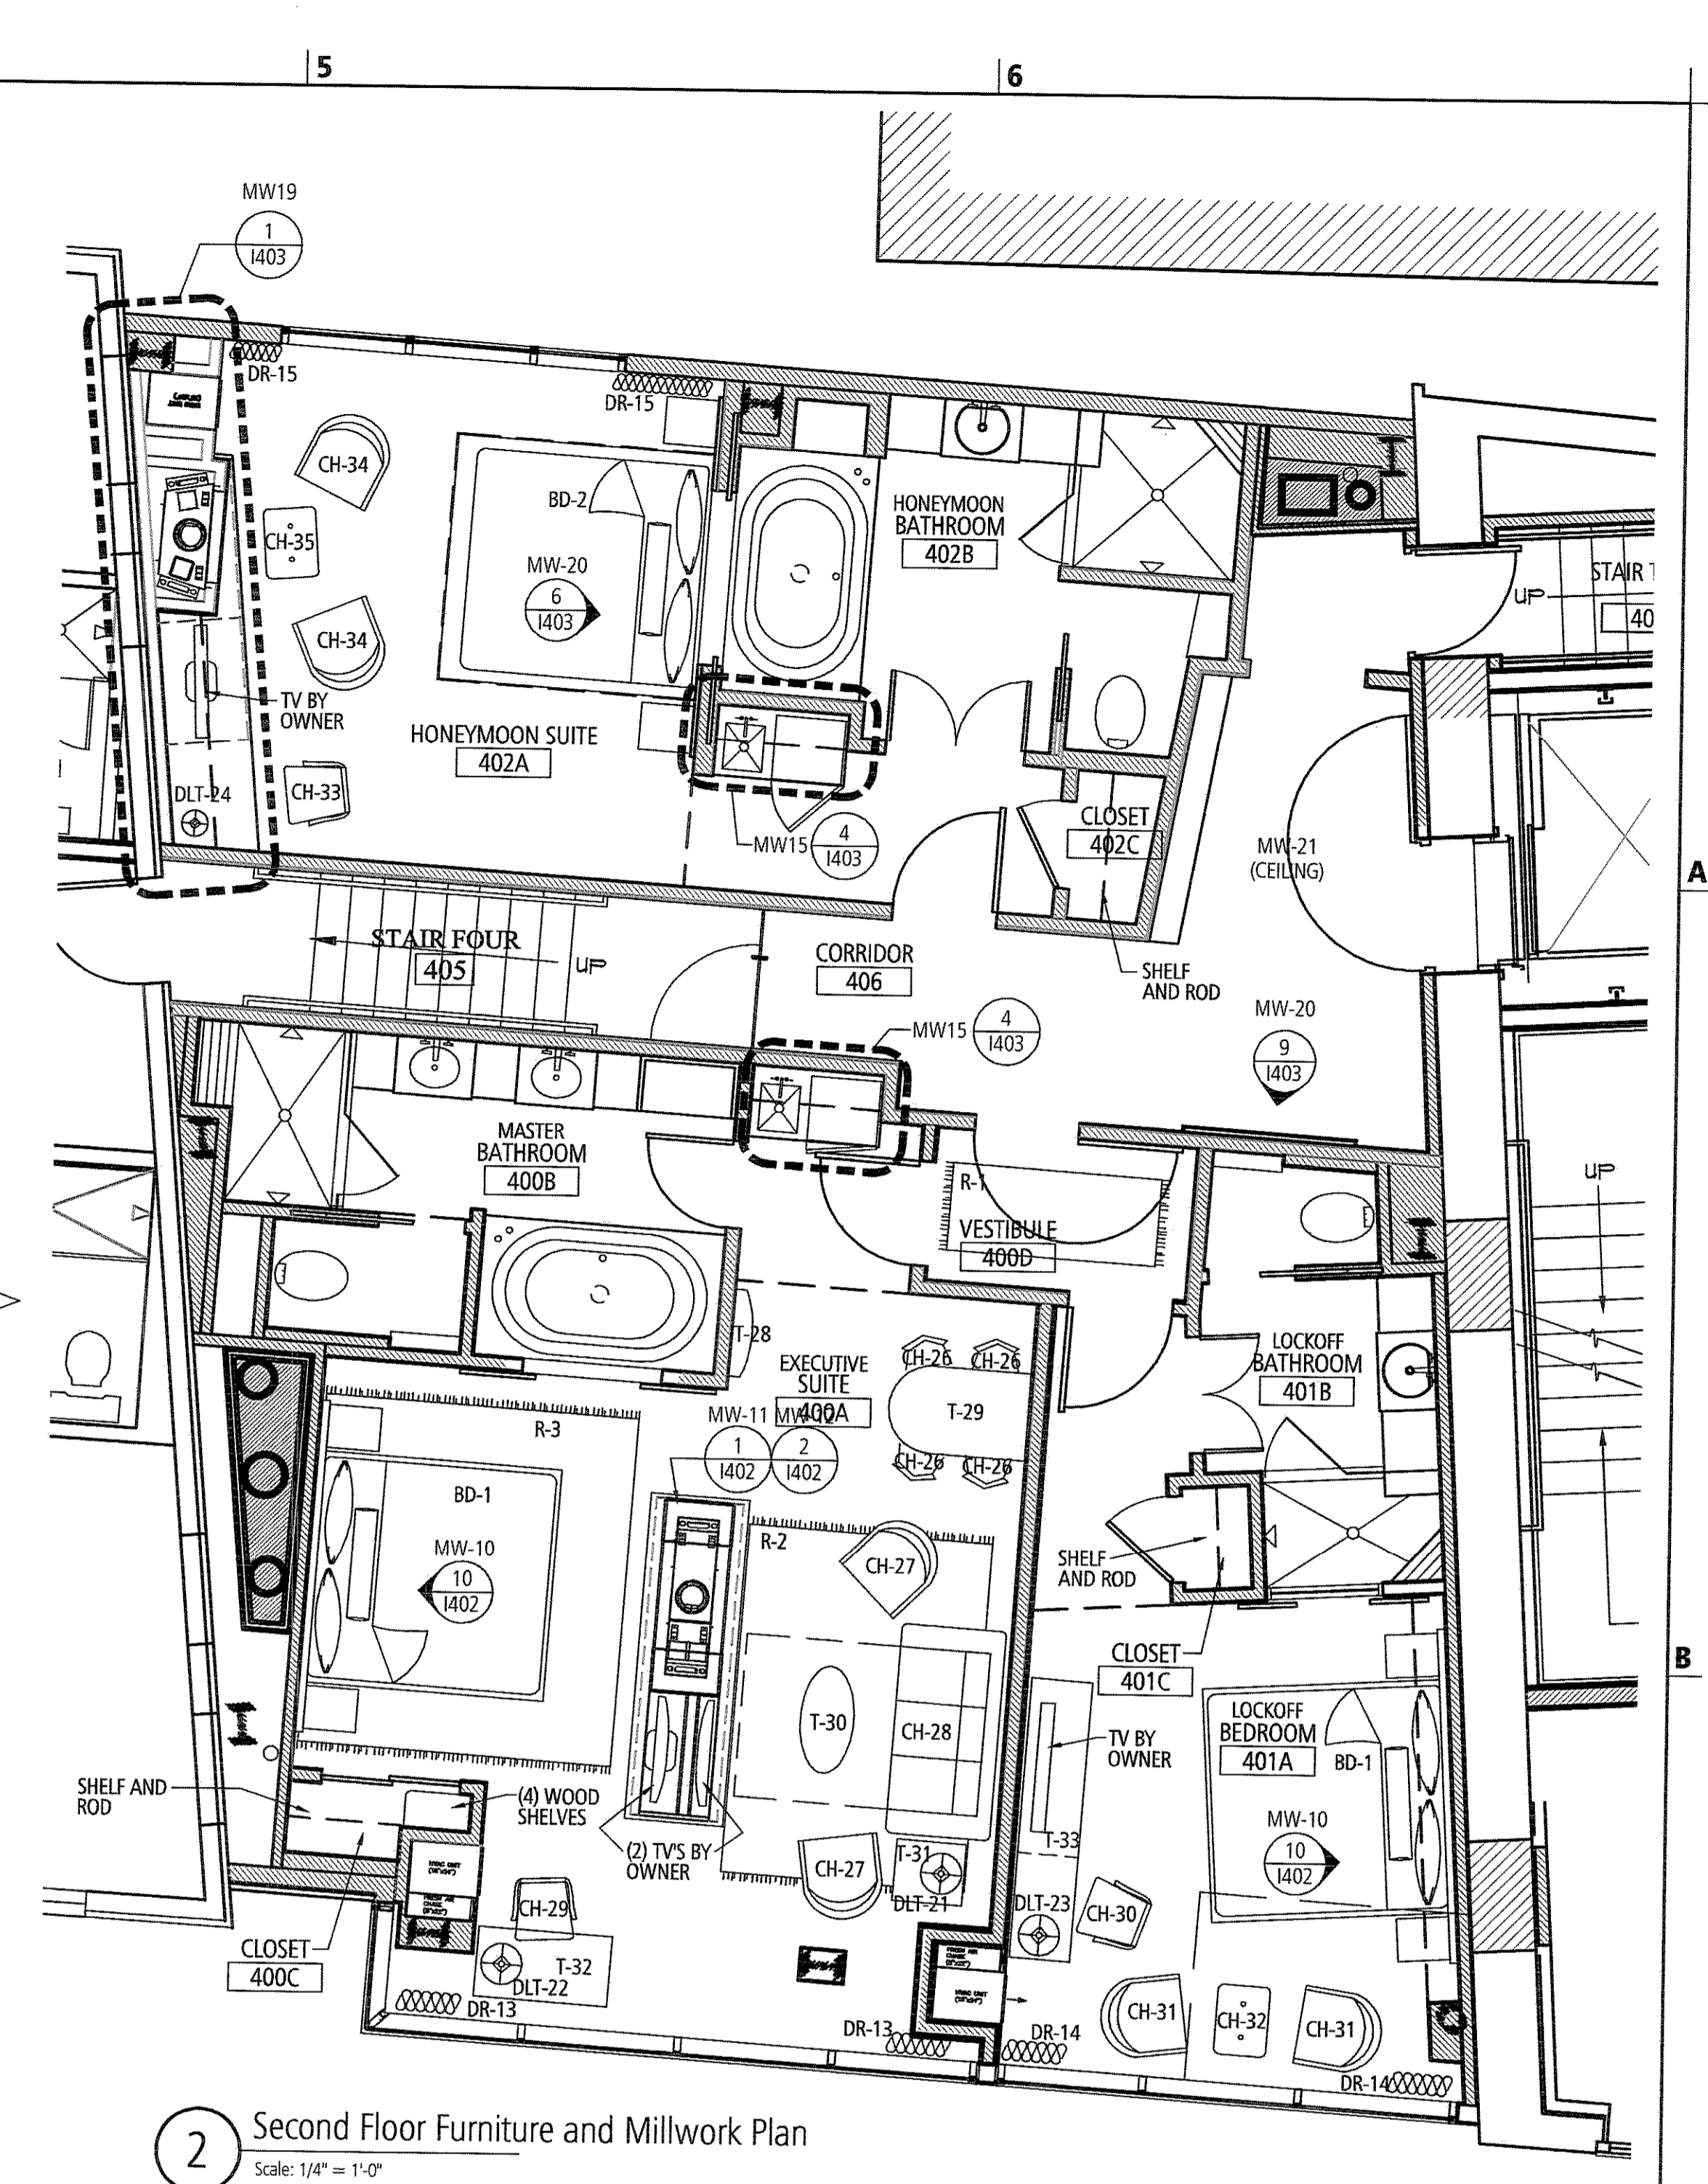


**2** Second Floor Furniture and Millwork Plan  
Scale: 1/4" = 1'-0"  
Note: Third Floor Similar

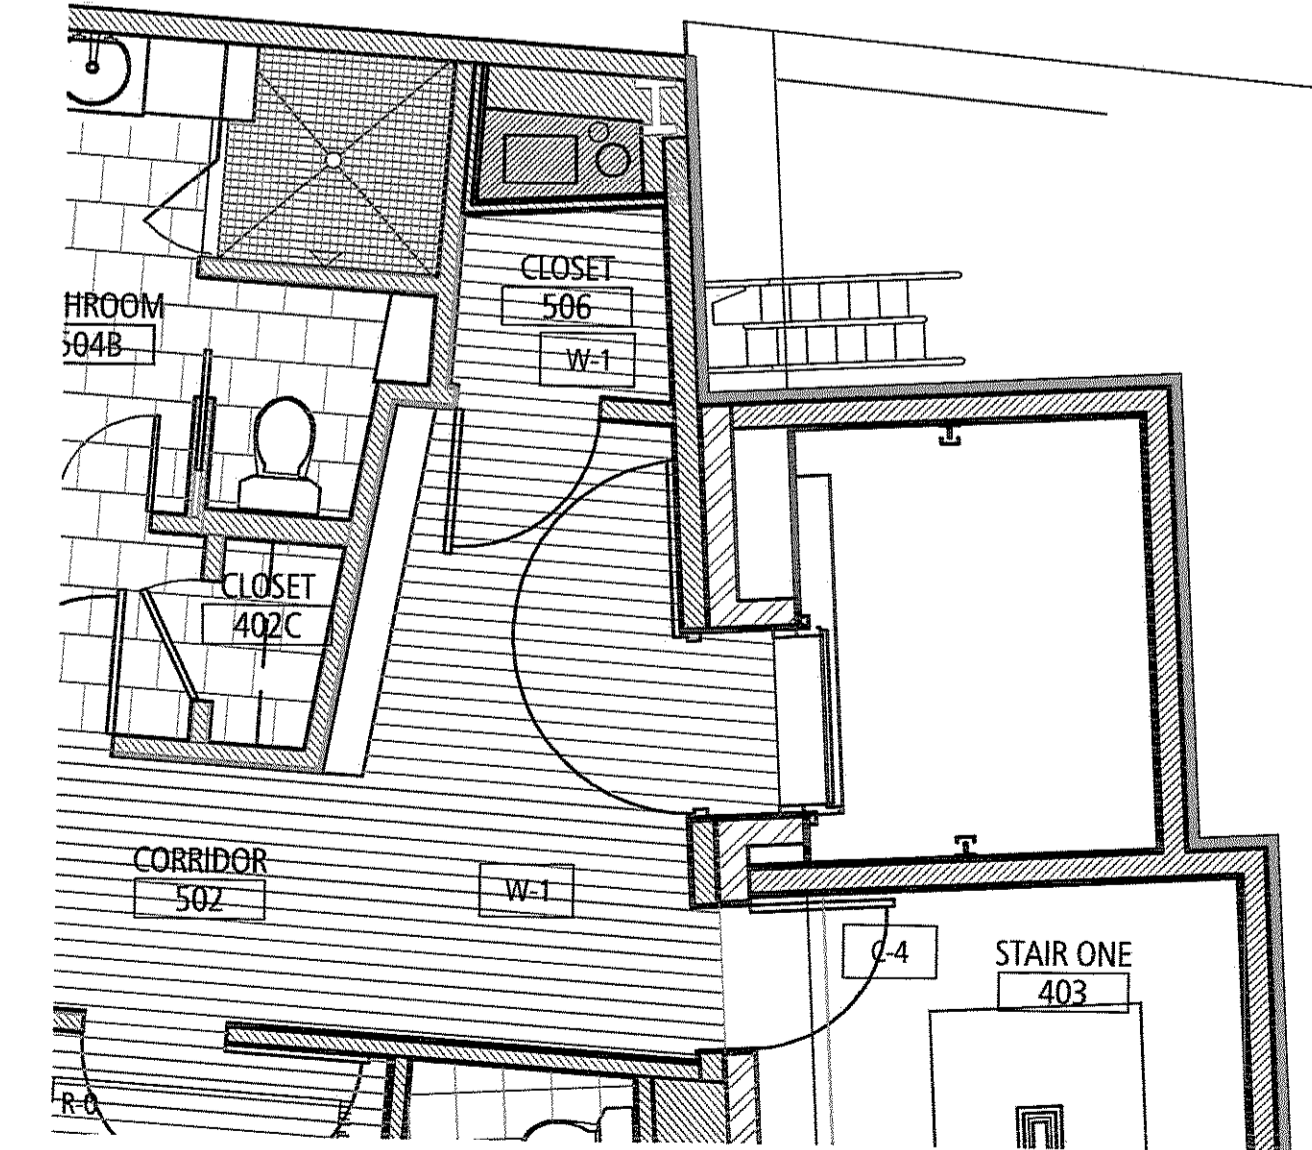

**3** Partial Third Floor Finish Plan  
Scale: 1/4" = 1'-0"

MILLWORK LEGEND						
TAG	DESCRIPTION	LOCATION				QTY
		EXECUTIVE SUITE	LOCKOFF BEDROOM	HONEYMOON SUITE	PUBLIC SPACES	
MW-10	BED AND HEADBOARD	X	X			4
MW-11	DOUBLE SIDED FIREPLACE, 2ND FLR	X				1
MW-12	DOUBLE SIDED FIREPLACE, 3RD FLR	X				1
MW-14	BATHROOM VANITY	X				2
MW-15	WET-BAR	X	X			4
MW-16	BATHROOM VANITY		X	X		4
MW-18	BED WITH WOOD CEILING			X		2
MW-19	DESK AND FIREPLACE			X		2
MW-20	WOOD WALL PANEL				X	3
MW-21	WOOD CEILING PANEL				X	3
MW-23	ELEVATOR CAB INTERIOR				X	1
MW-24	PUBLIC RESTROOMS MIRROR				X	2
MW-25	PUBLIC RESTROOMS VANITY				X	2

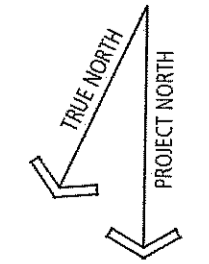

Drawing Submission  
Description: 95% CD SET  
Date: 05 Feb, 2008

Portland Harbor Hotel  
**Renovation & Addition,  
Phase II**

Second and Third Floor  
Finish and Furniture Plans

Project number: 1730.00  
Date: 05 February, 2008  
Drawn by: MB  
Checked by:  
Project Phase:

**I103**  
Scale: 1/4" = 1'-0"