


NOTE: EQUIP. NOT SHOWN IS BELOW COUNTER. SEE EQUIP SCHEDULE FOR LIST OF EQUIP/APPLIANCES. CONTRACTOR TO VERIFY SIZES AND CLEARANCES W/ MANUFACTURER.

MAIN LEVEL

1

SCALE: 1/2" = 1'-0"

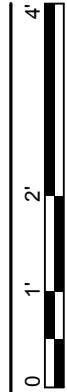

KAPLAN THOMPSON
ARCHITECTS
424 FORE ST., PORTLAND, ME 04101
207-842-2888 FAX:842-2828

MIYAKE 2
MASA MIYAKE
468 FORE STREET
PORTLAND, ME

DRAWING: KITCHEN

SCALE:

DRAWN BY: RZT

DATE:

JANUARY 31, 2011

REVISED:

A-1.2