


2 Life Safety
SCALE: 1/8" = 1'-0"



1 Occupancy
SCALE: 1/8" = 1'-0"

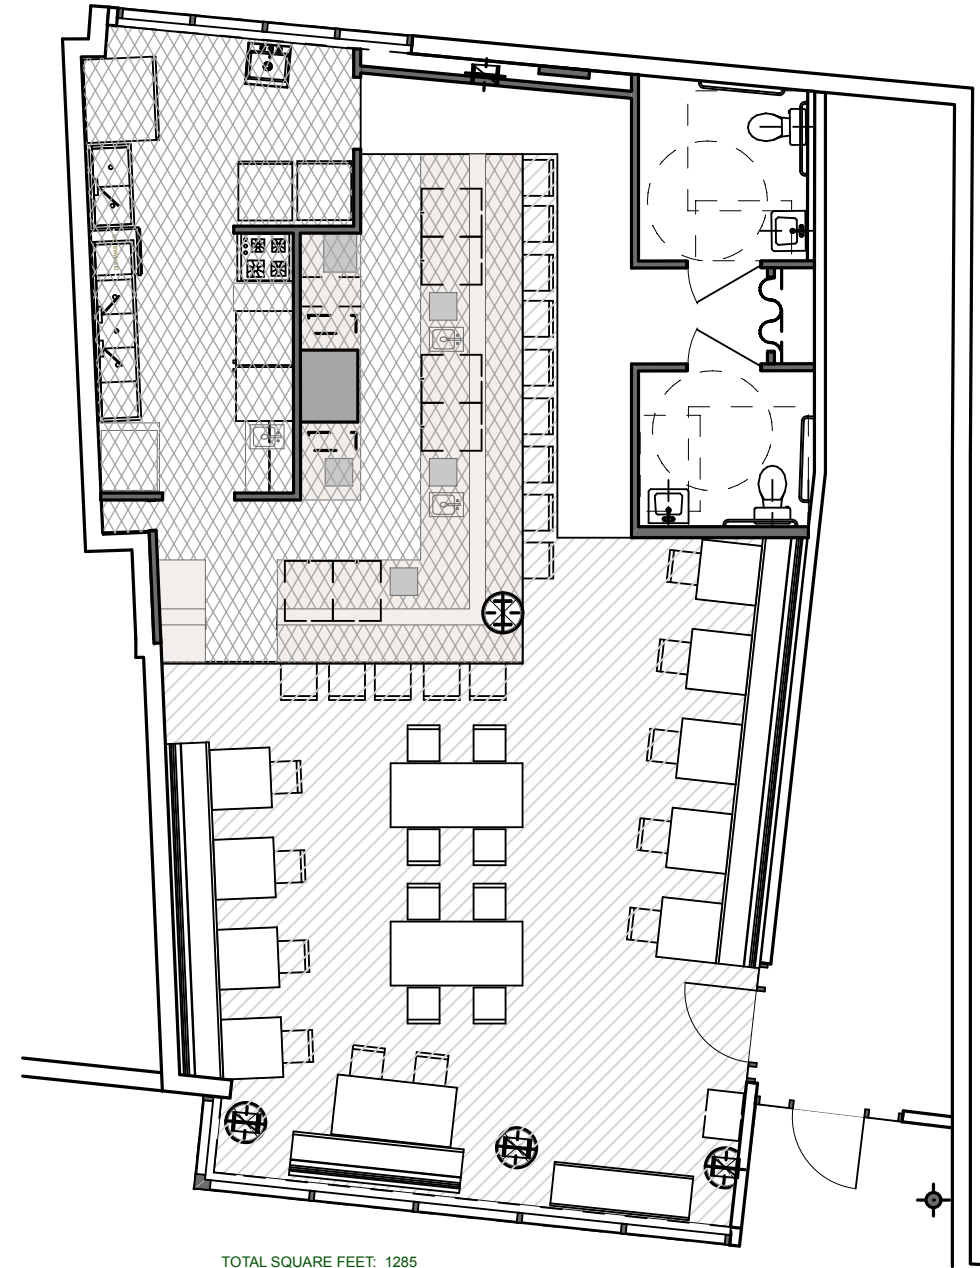