


Project Title
**MEMIC
COMPUTER ROOM
RELOCATION**
PORTLAND, MAINE

HA Project No. **04150**

Key Plan 

NOTES:
SUSPENDED ACT CEILINGS TO MATCH HEIGHT
OF EXISTING CEILING AT 8'-2" +/- UNO
HEIGHT GIVEN ARE FROM ABOVE FINISHED
FLOOR. COORDINATE WITH SECTIONS

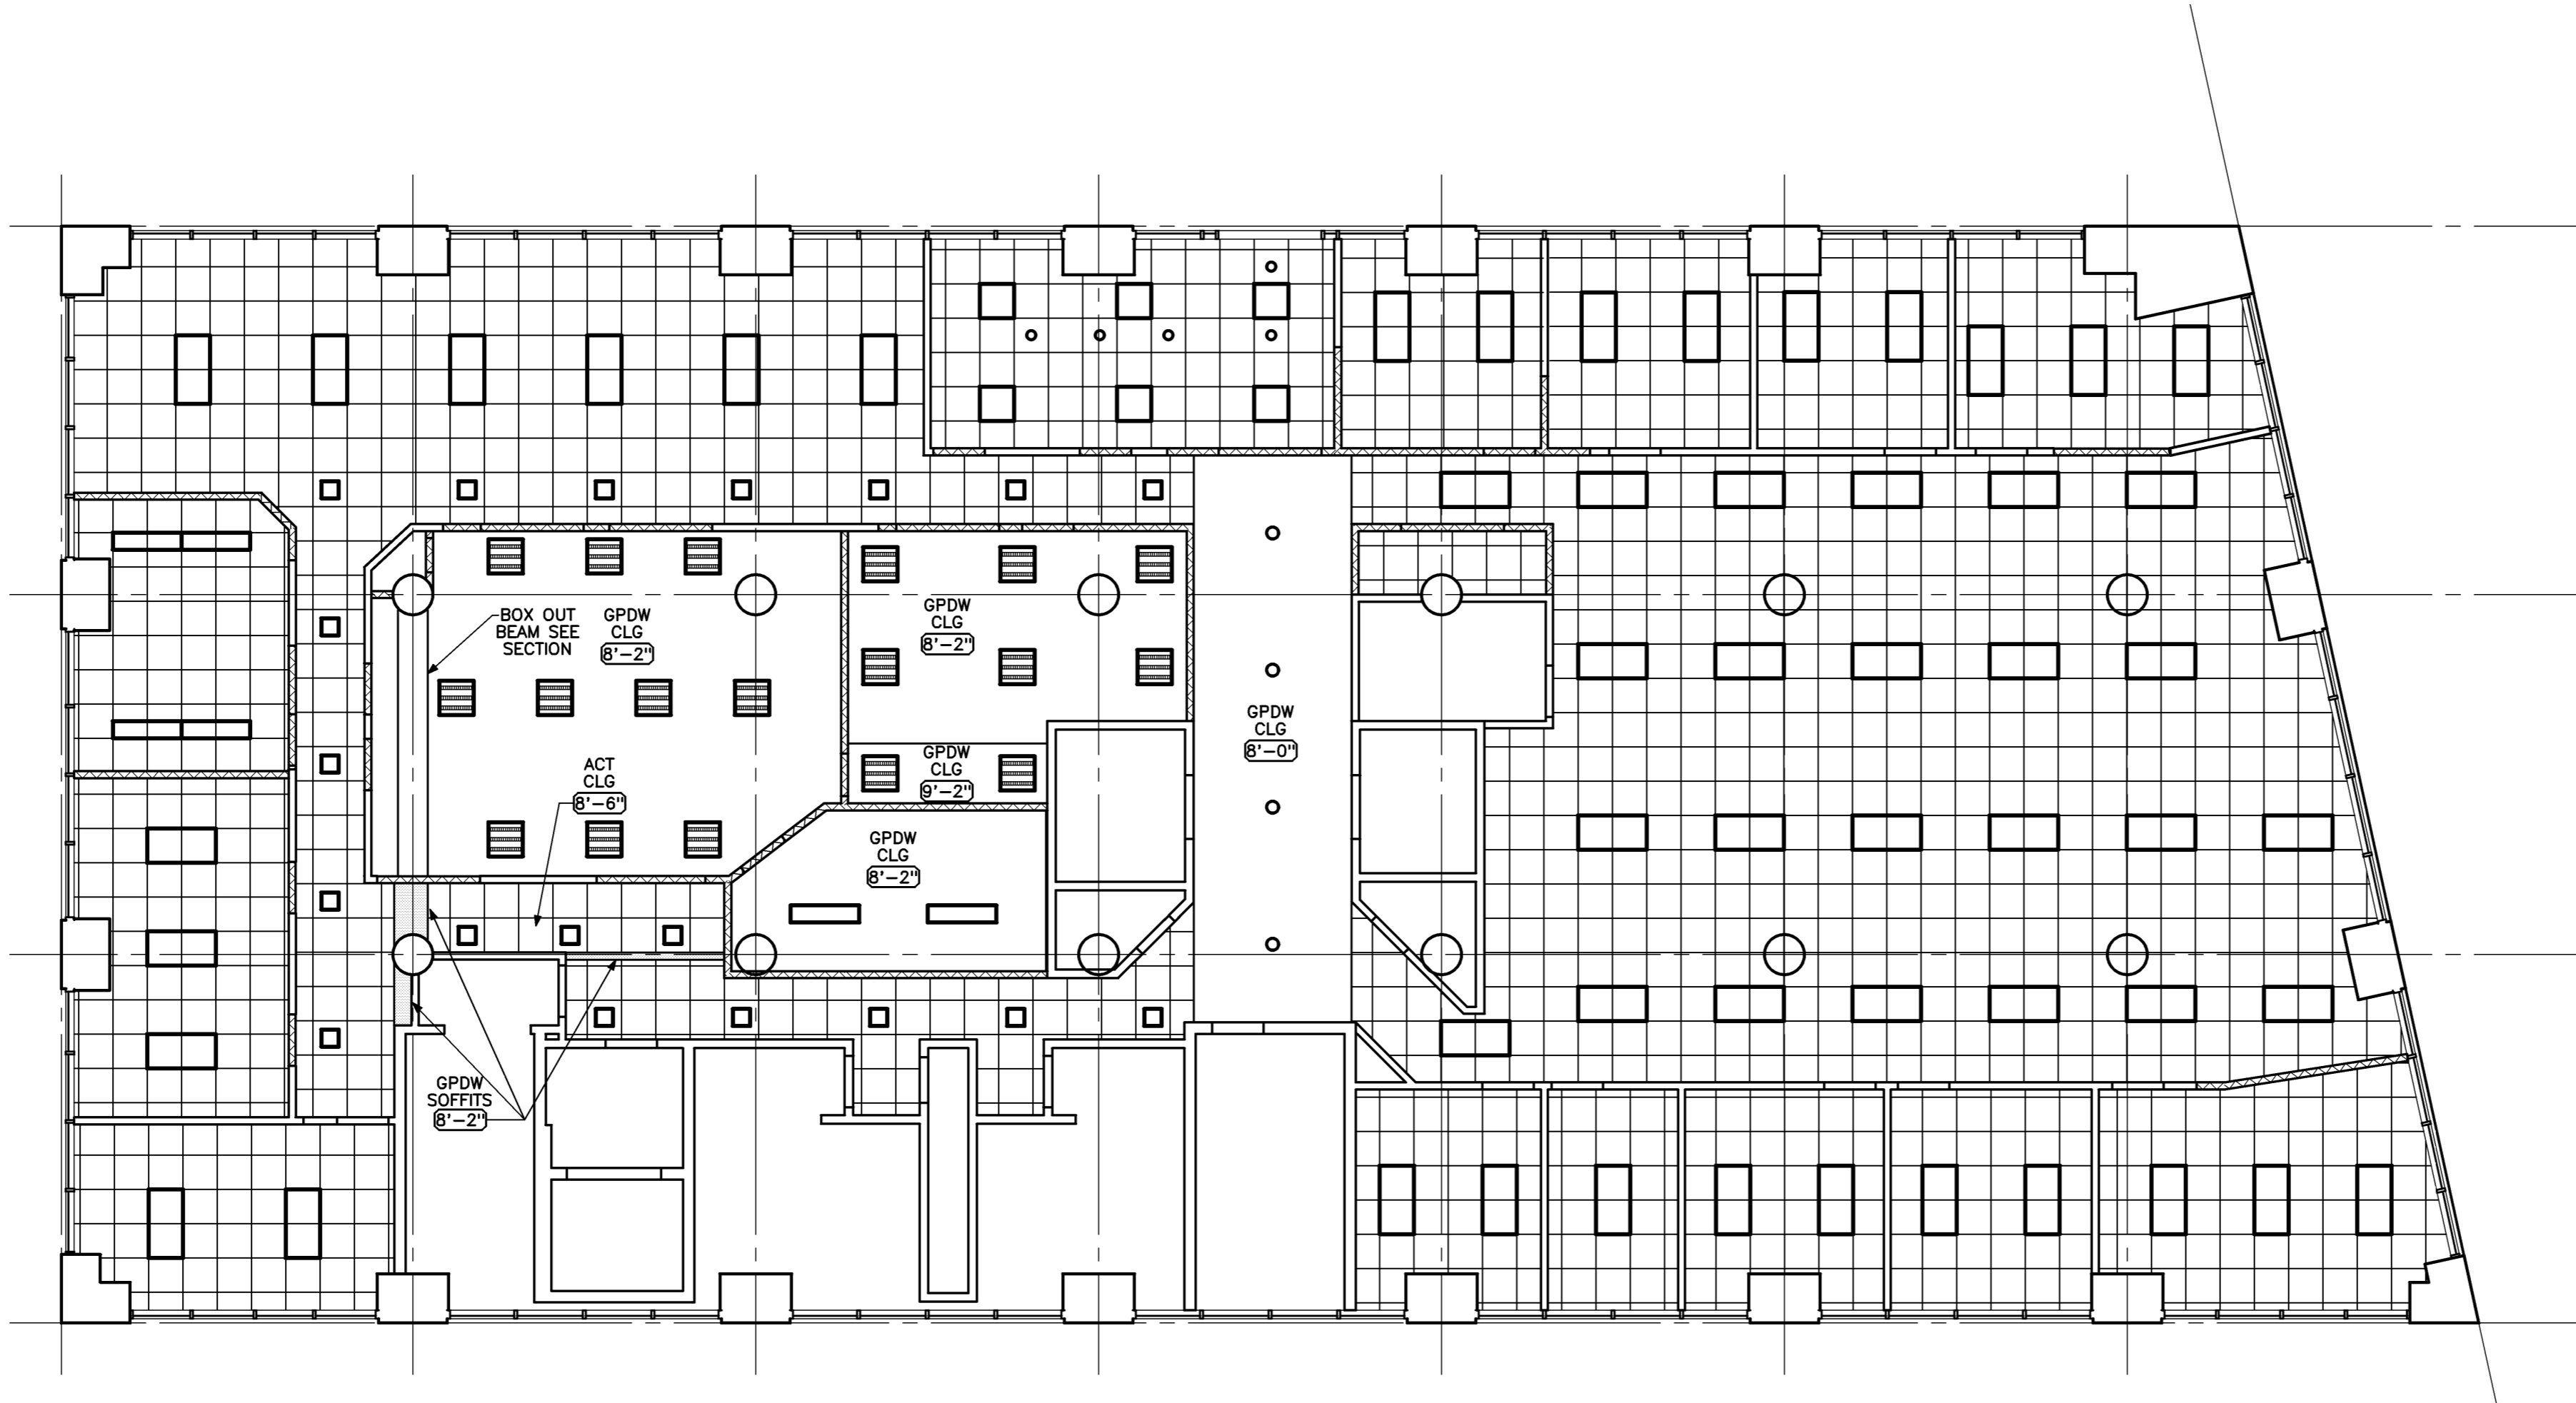

Mark	Date	Description
-	11-03-04	ISSUED FOR CONSTRUCTION
-	10-18-04	90% REVIEW
-	10-01-04	DD REVIEW

Issue Dates

Drawing Status

Drawing Title
**SECOND FLOOR
CEILING PLAN**

PA / PE: **PSC** Drawn By: **MED**

Drawing Number
A70.2