
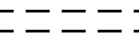
 


NOTE:
INTERIOR DEMOLITION PLAN SHOWN HERE IS FOR DESIGN INTENT ONLY. REFER TO ARCHITECTURAL DEMOLITION DRAWINGS FOR ACTUAL SCOPE OF DEMOLITION WORK. CONTRACTOR TO REPORT ANY DISCREPANCIES TO ARCHITECT.

LEGEND

-  WALL / ITEMS TO BE REMOVED
-  EXISTING WALLS TO REMAIN

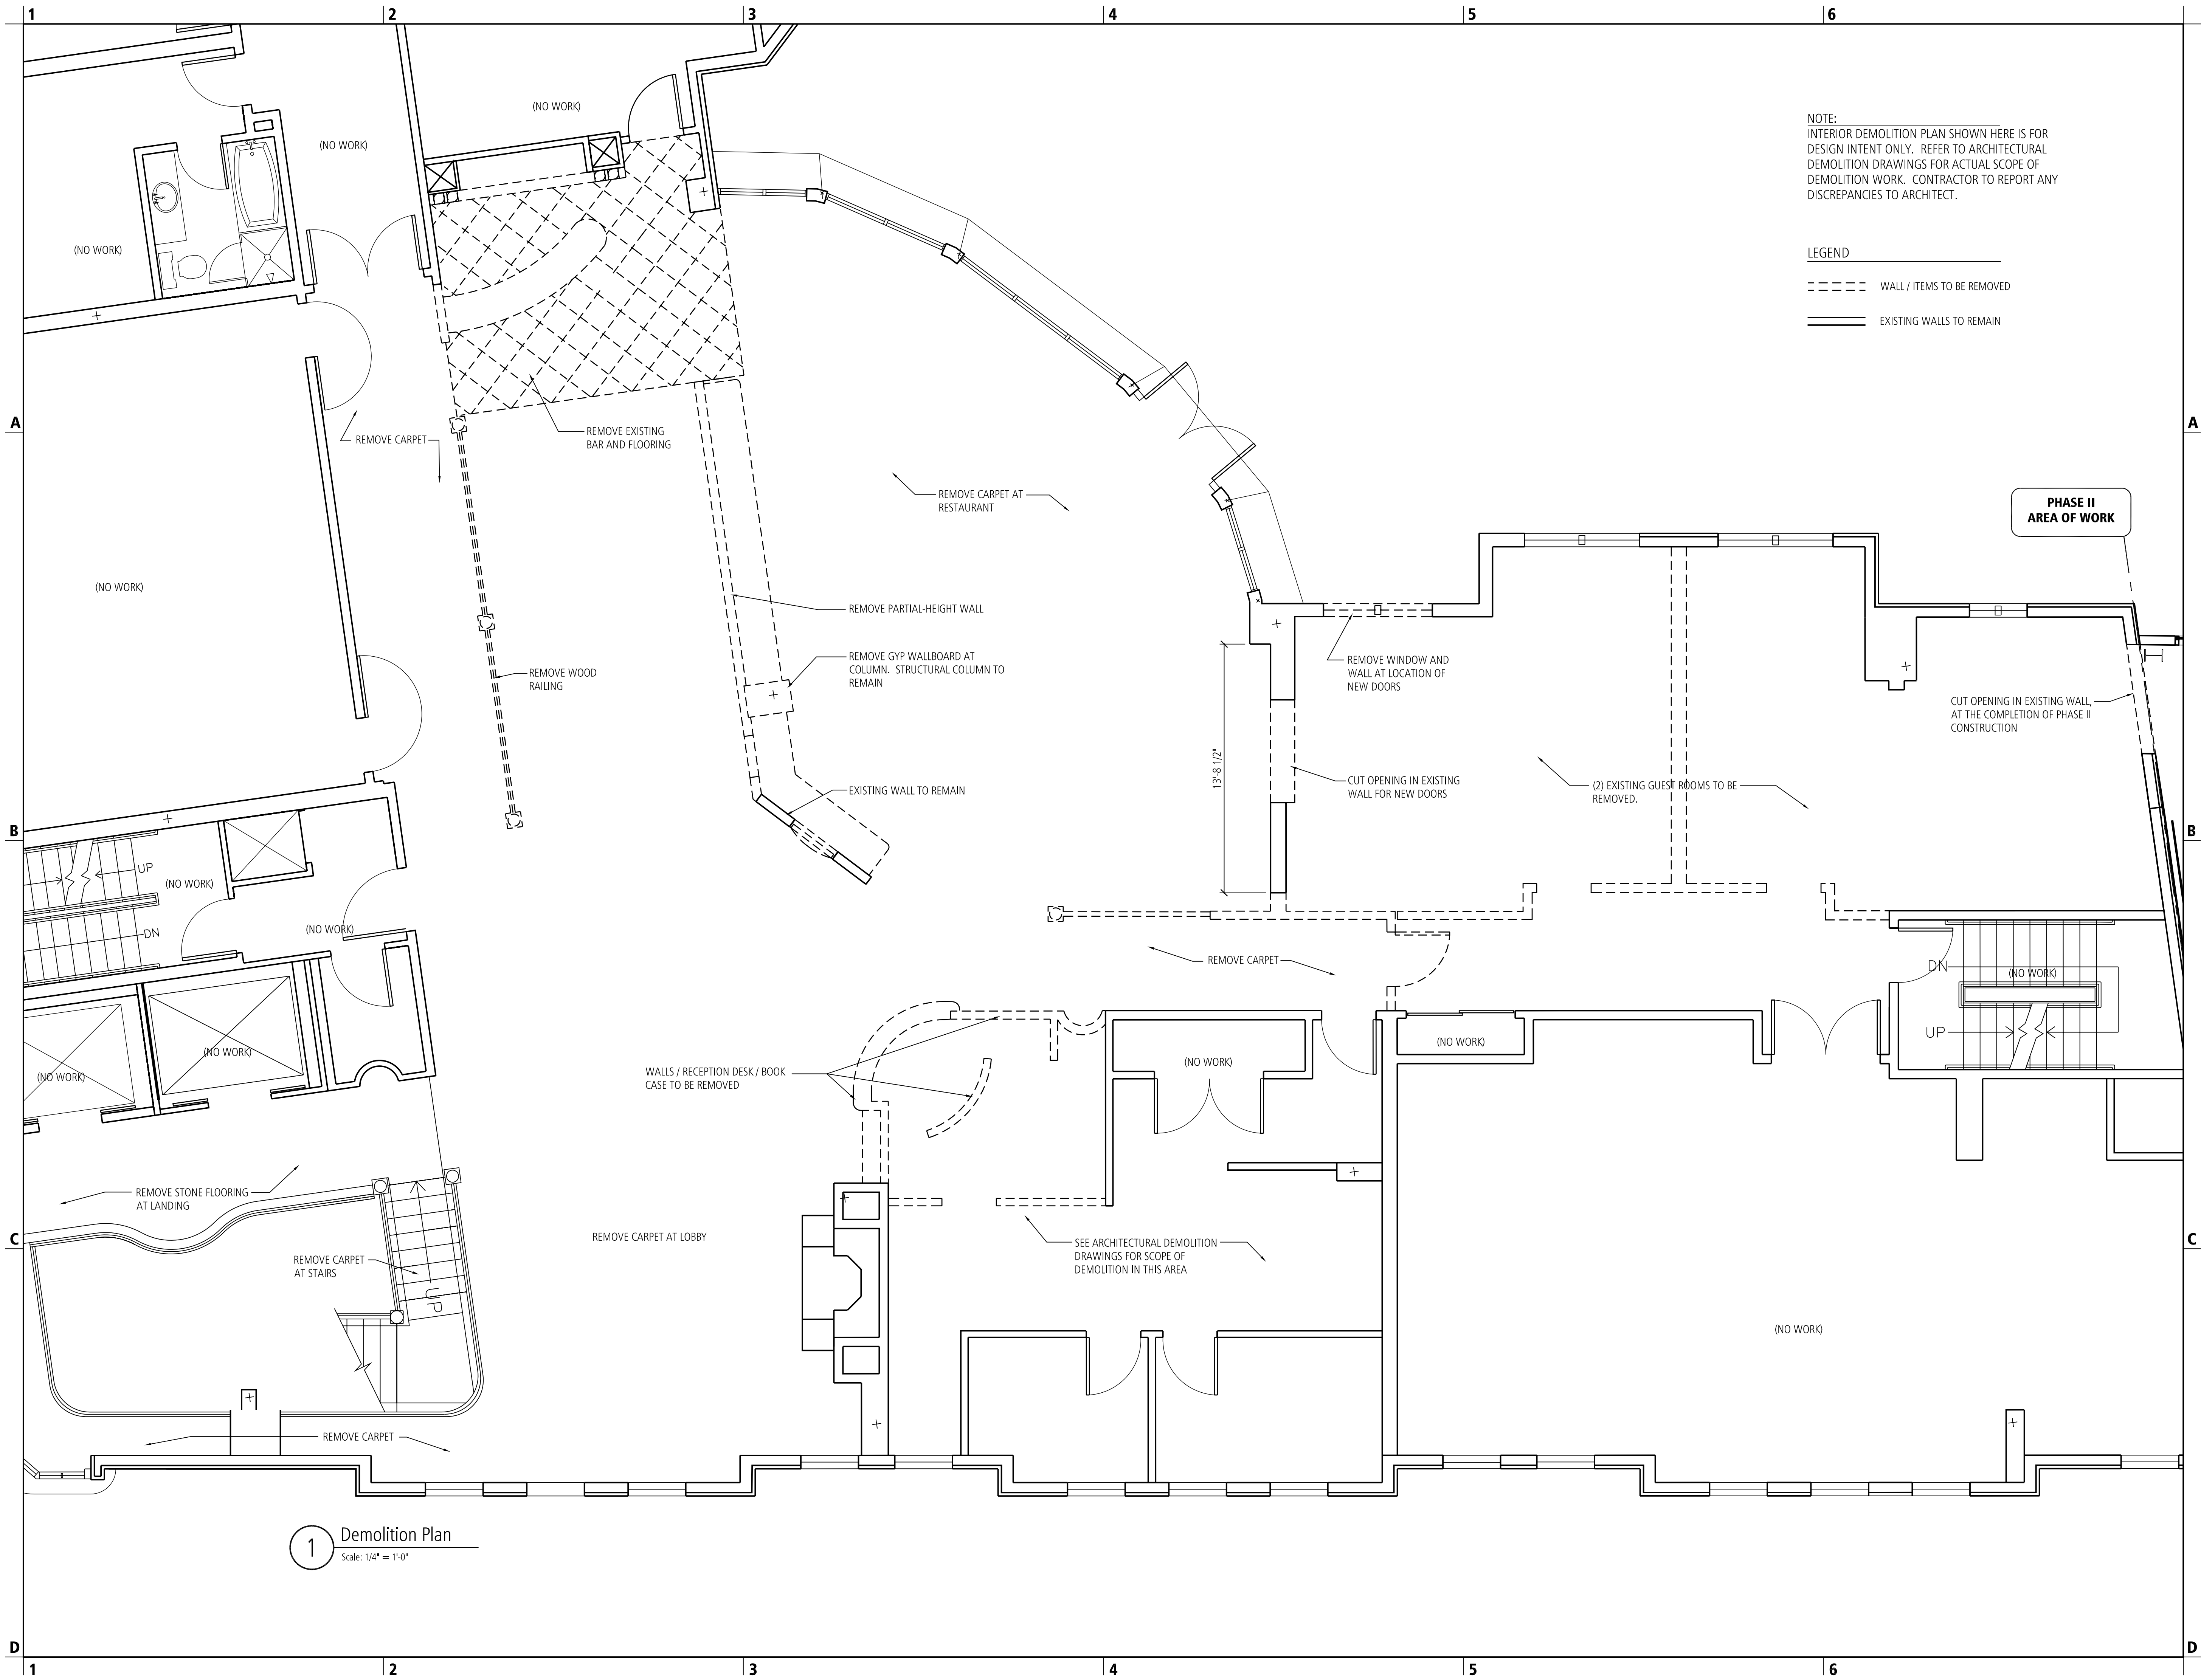

No.	Description	Date
-----	-------------	------

1 Demolition Plan
Scale: 1/4" = 1'-0"

Portland Harbor Hotel
**Interior Renovation,
Phase I**

Demolition Plan

Project number :	1730
Date :	04 January, 2008
Drawn by :	CSH
Checked by :	--
Project Phase :	Construction

ID101

Scale : 1/4" = 1'-0"