


MILLWORK LEGEND			
TAG	LOCATION	DESCRIPTION	QTY
MW-1	107 BAR	BACK BAR AND BAR	1
MW-2	106 BAR SEATING	DISPLAY UNIT	1
MW-3	105 DINING	BANQUETTE SEATING	3
MW-4	105 DINING / 111 CORRIDOR	WINDOW WALL	3
MW-5	104 REGISTRATION	REGISTRATION DESK	1
MW-6	104 REGISTRATION	REGISTRATION CREDENZA	1
MW-7	101 LOBBY / 105 DINING	CIRCULAR WINDOW	1

NOTES

SEE FURNITURE SPEC BOOK FOR ITEM DESCRIPTIONS
SEE SHEET I401 AND I402 FOR MILLWORK DETAILS

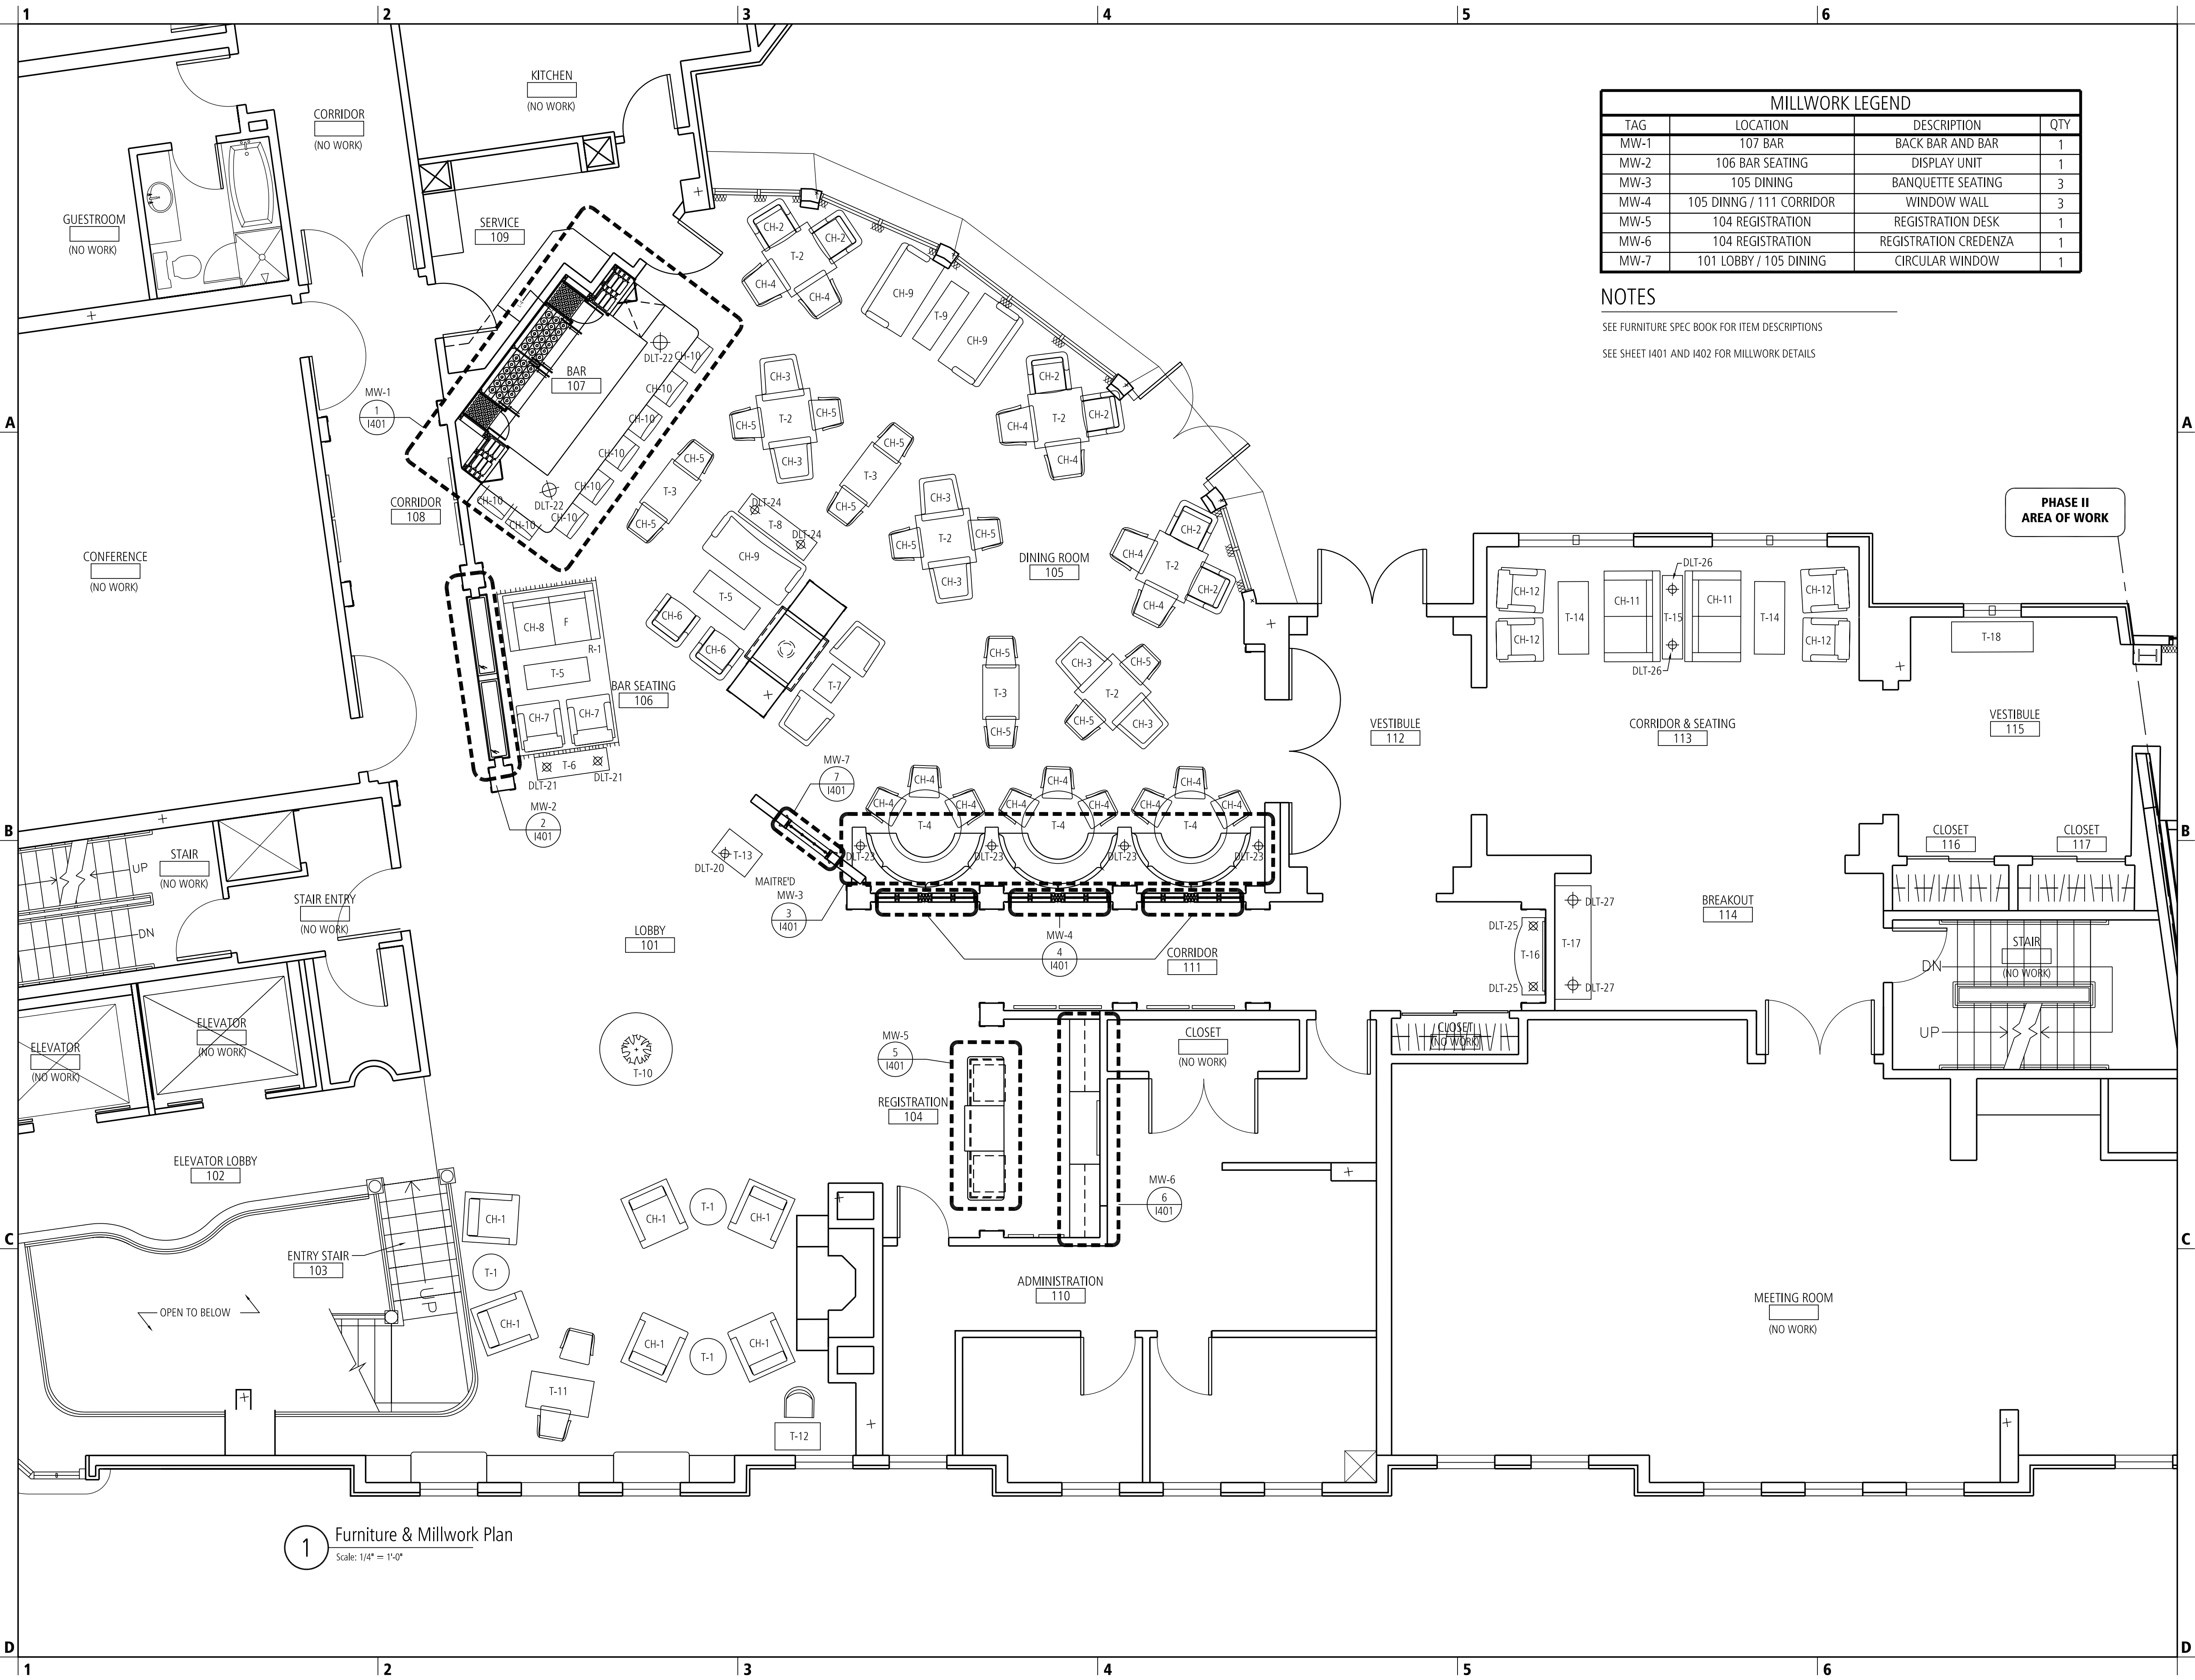

**PHASE II
AREA OF WORK**

No.	Description	Date

1 Furniture & Millwork Plan
Scale: 1/4" = 1'-0"

Portland Harbor Hotel
**Interior Renovation,
Phase I**

Furniture & Millwork Plan

Project number :	I730
Date :	04 January, 2008
Drawn by :	CSH
Checked by :	--
Project Phase :	Construction

I103
Scale : 1/4" = 1'-0"