




JCAL

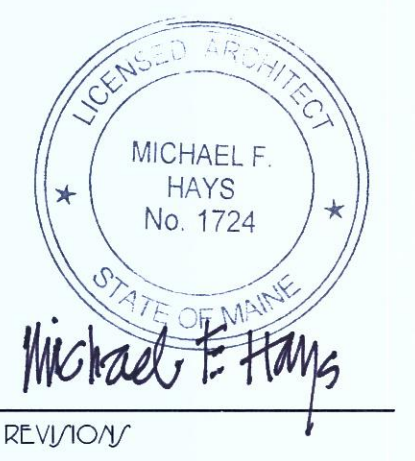

Michael F. Hays
REV/NO/17

DRAWING NAME

CASCO VIEW HOLDING II, LLC
19 CROSS STREET / 261 COMMERCIAL STREET
PORTLAND, MAINE 04101


JHELT

PARTIAL
DEMOLITION AT
5TH FLOOR LEVEL

DATE 12/11/2013
SCALE 3/16" = 1'-0"
DRAWN MFT
JOB NO. 131223

JHELT
D-5.1

COPYRIGHT REPRODUCTION OR RELIANCE OF THIS DOCUMENT WITHOUT WRITTEN PERMISSION FROM GRANT HAYS ASSOCIATES IS PROHIBITED.

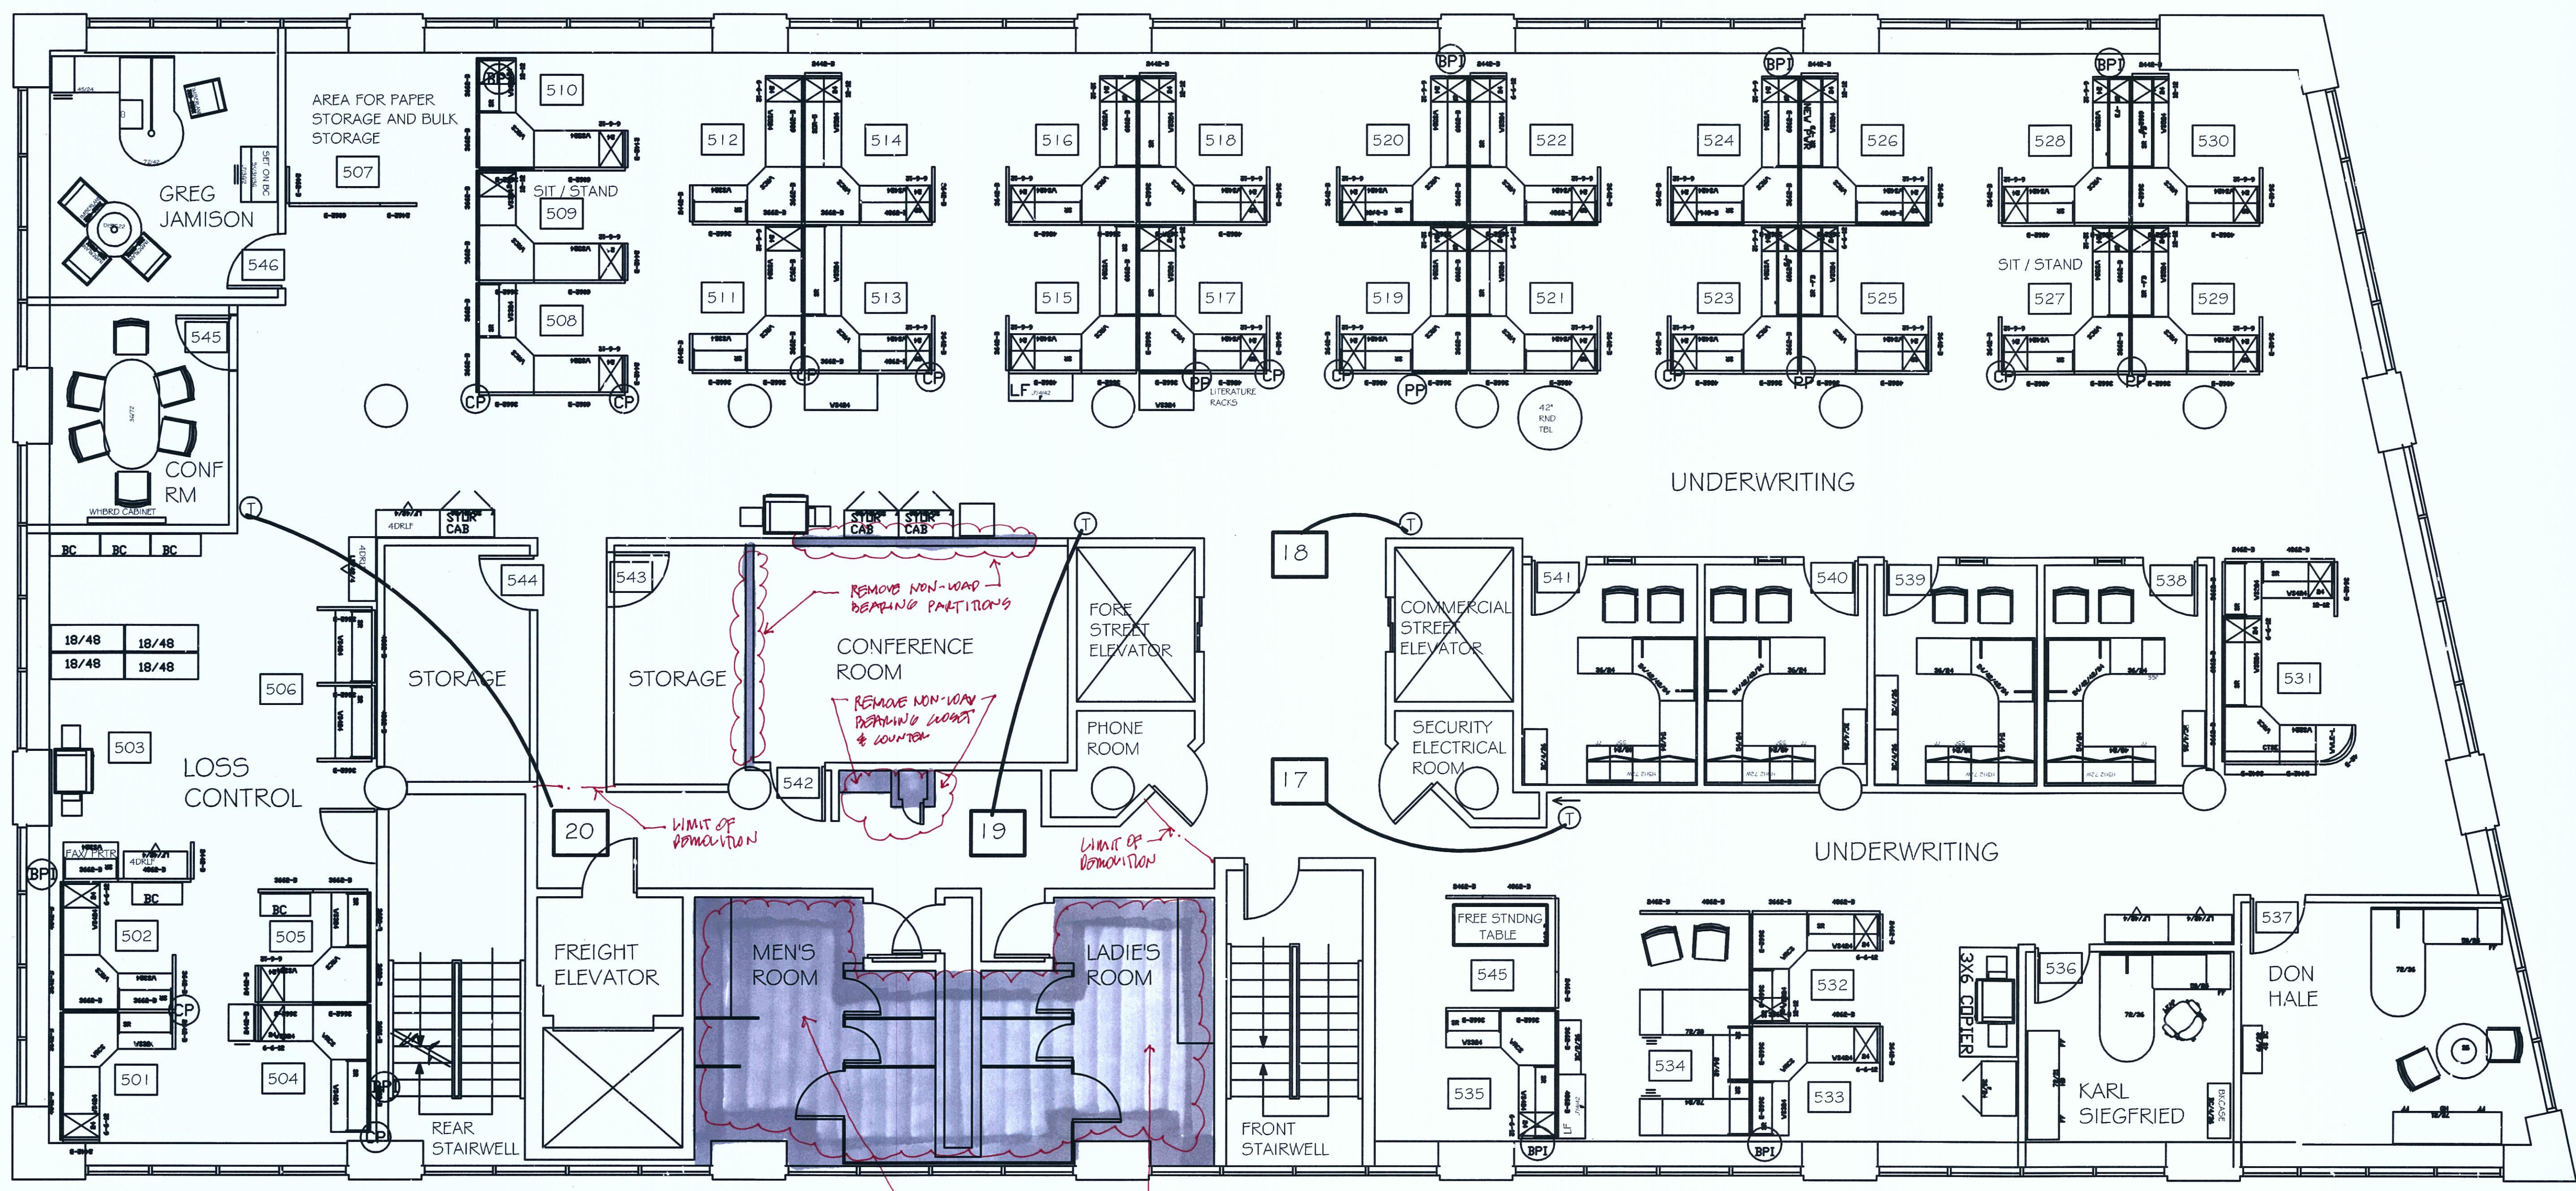

COMMERCIAL STREET

CROSS STREET

- Ⓧ THERMOSTAT
- AIR HANDLER

REMOVE FIXTURES, FINISHES, TOILET PARTITIONS & COUNTERS AT BOTH RESTROOMS

REMOVE NON-VOLB BEARING PARTITIONS
REMOVE NON-VOLB BEARING COUNTER & COUNTER

MEMIC
FLOOR 5 FACILITIES PLAN
WITH SELECTIVE DEMOLITION

SCOPE OF DEMOLITION