

Michael F. Hays
REVISION

DRAWING NAME

4TH FLOOR TOILET
UPGRADES & MEMIC
19 CROSS ST / 261 COMMERCIAL ST
PORTLAND, MAINE 04101

SHEET

DEMOLITION PLAN

DATE 29 JAN 2014
SCALE 3/16" = 1'-0"
DRAWN MFT
JOB NO. 140104
SHEET D-1


COPYRIGHT REPRODUCTION OR RELIEF OF THIS DOCUMENT WITHOUT WRITTEN PERMISSION FROM GRANT HAYS ASSOCIATES IS PROHIBITED.

UNION STREET

FORE STREET

COMMERCIAL STREET

CROSS STREET

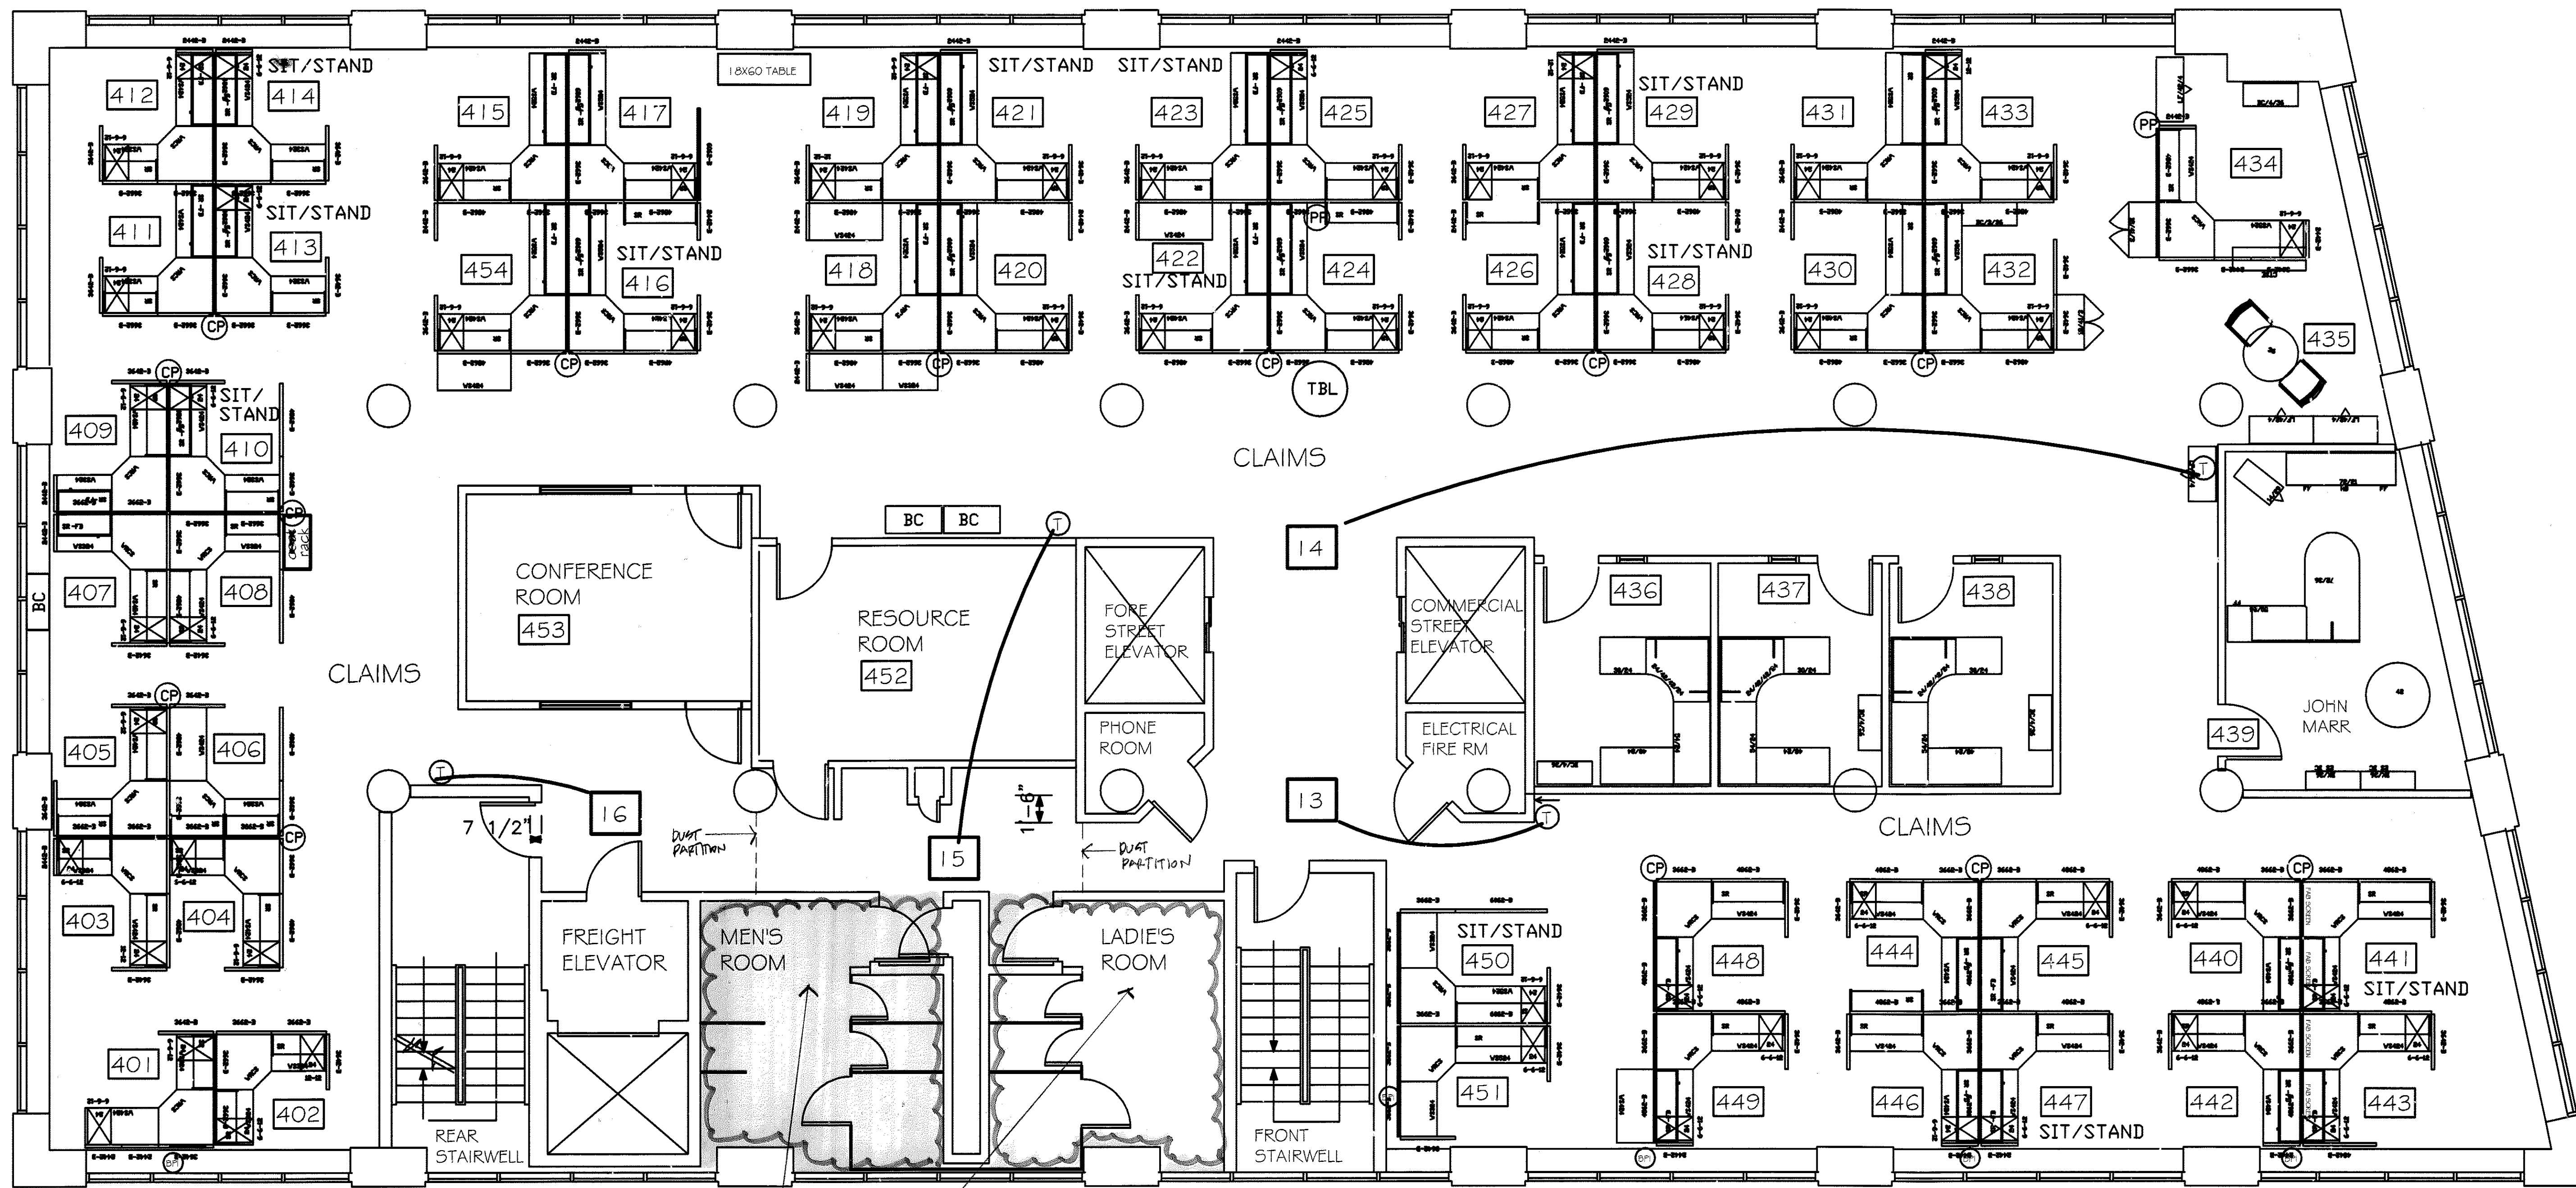

⊕ THERMOSTAT
□ AIR HANDLER

REMOVE FIXTURE, FINISHES,
DUST PARTITIONS, COUNTERS,
DOOR & FRAME AT EACH
TOILET ROOM.

MEMIC
4TH FLOOR DEMOLITION PLAN
3/16" = 1'-0"