

DRAWING NAME

3RD FLOOR TOILET
UPGRADES @ MEMIC
19 CROSS STREET / 261 COMMERCIAL STREET
PORTLAND, MAINE

DEMOLITION PLAN


DATE: 9 JUNE 2014
SCALE: 3/16" = 1'-0"
DRAWN: MPH
JOB NO: 140619
SHEET: D-1

COPYRIGHT
REPRODUCTION OR REV. OF THIS
DOCUMENT WITHOUT WRITTEN
PERMISSION FROM GRANT HAYS
ASSOCIATES IS PROHIBITED.

UNION STREET

COMMERCIAL STREET

CROSS STREET

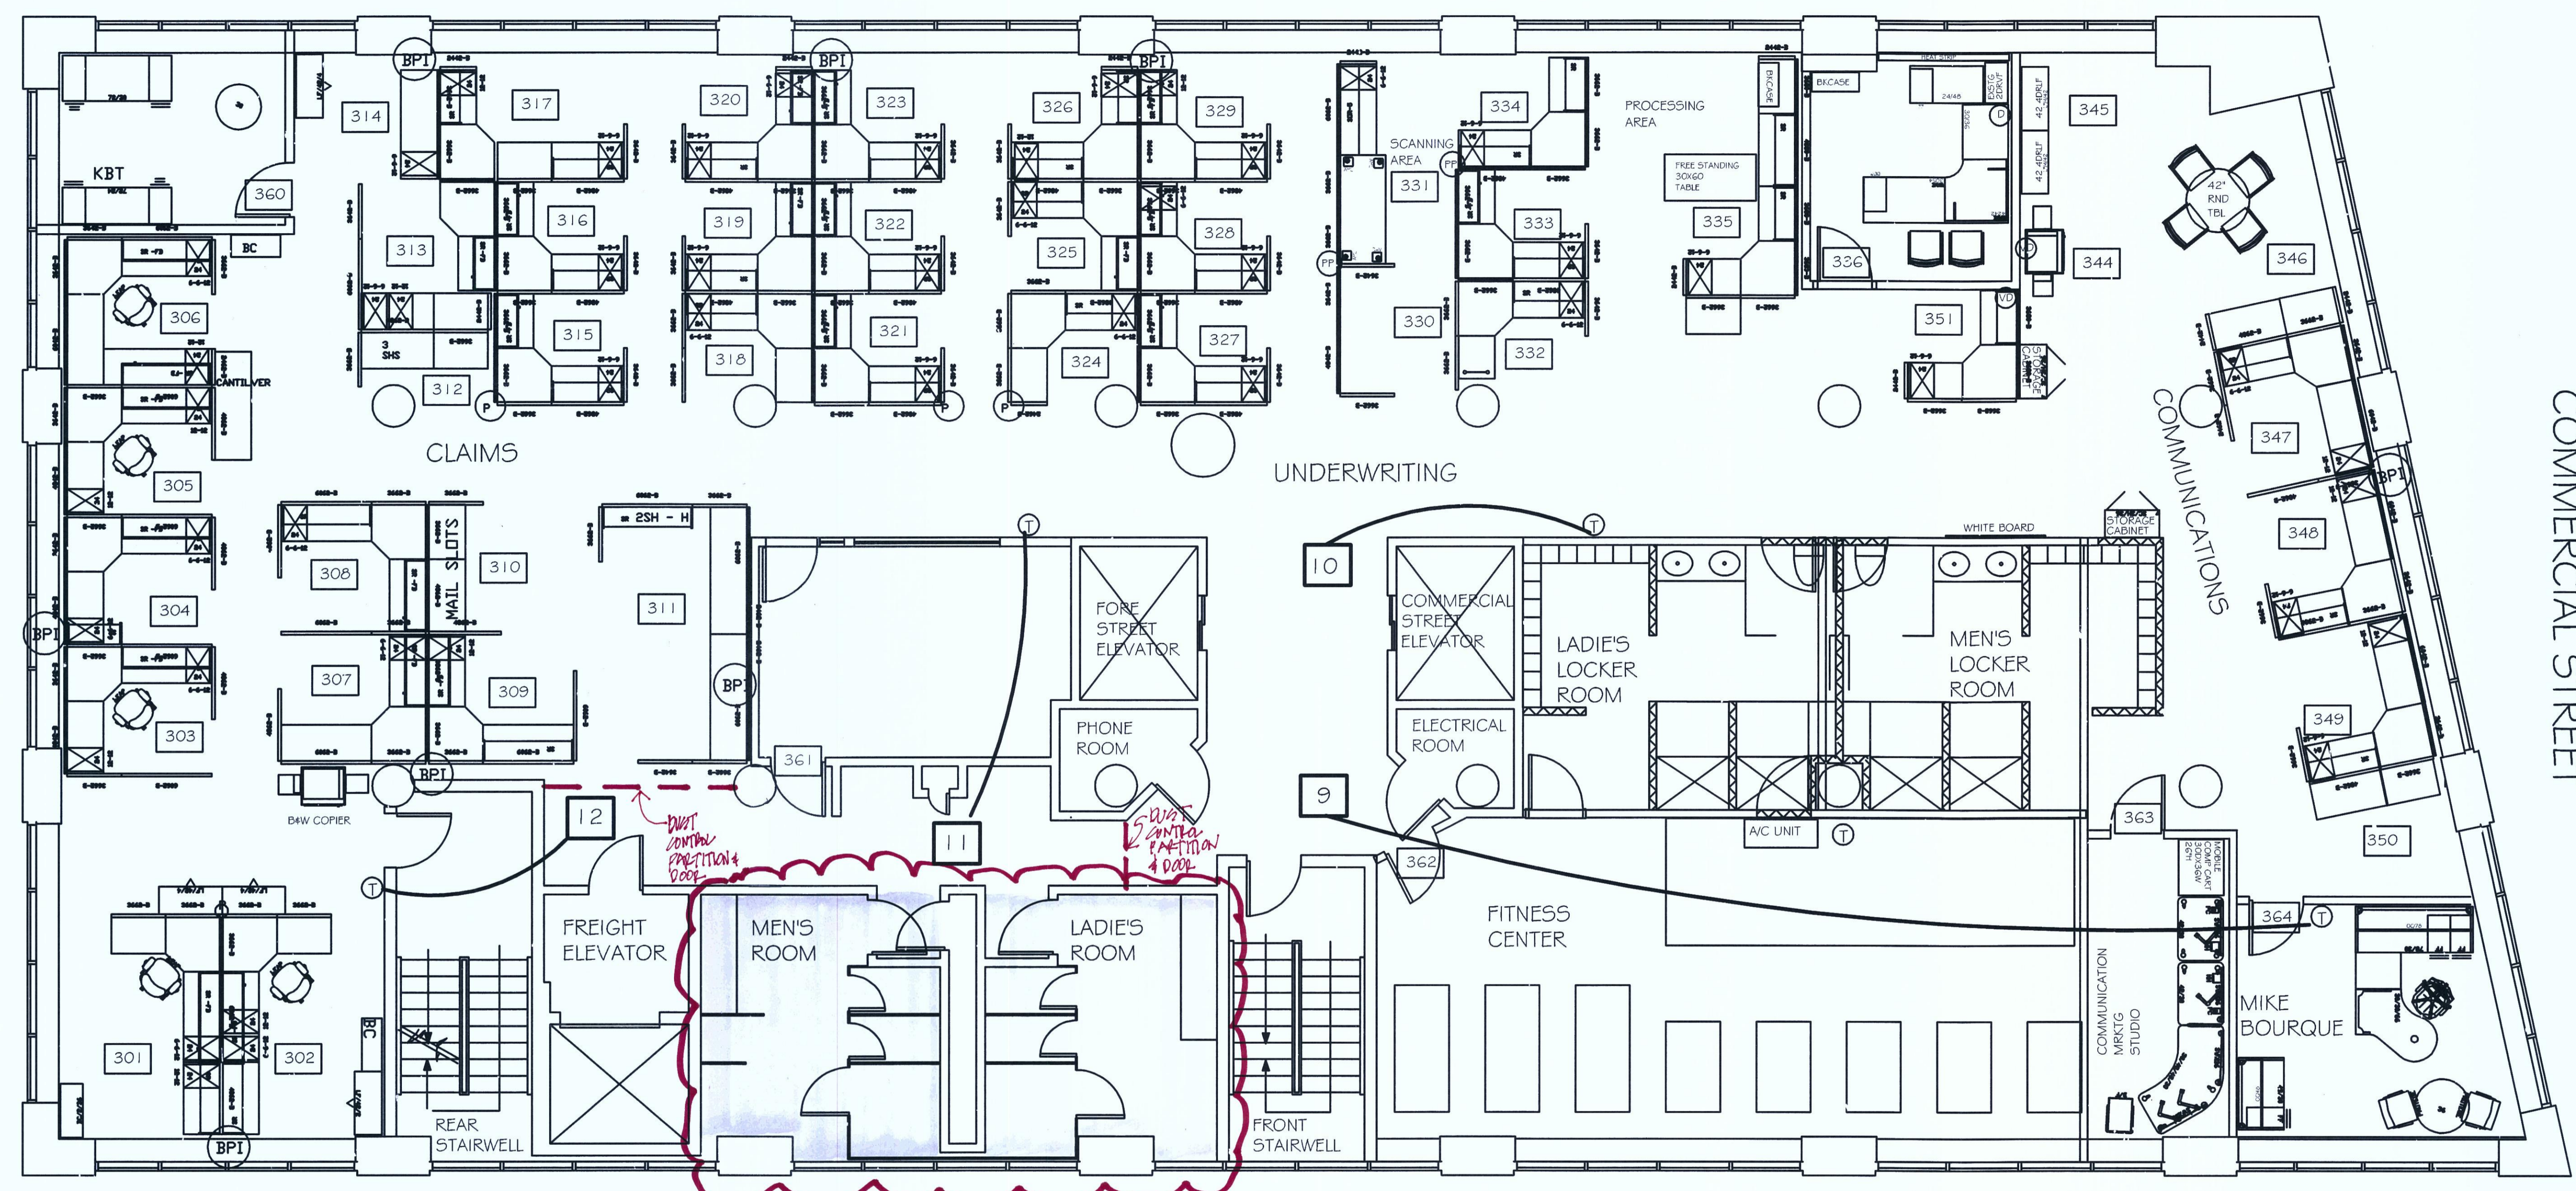

- Ⓜ THERMOSTAT
- T STAT CEILING UNIT

REMOVE EXISTING FIXTURES, FINISHES,
TOILET PARTITIONS, COUNTERS, DOORS &
FRAMES AT EACH TOILET ROOM.

MEMIC 3RD FLOOR
DEMOLITION PLAN

3/16" = 1'-0"