



REVISION NO.	DATE

<b>LIGHTING DEMO PLAN</b>	TITLE
	SCALE AS NOTED DATE 01.07.2015
DRWN CAT CHK SAJ	

DRAWING NO.	<b>DE-1</b>
-------------	-------------

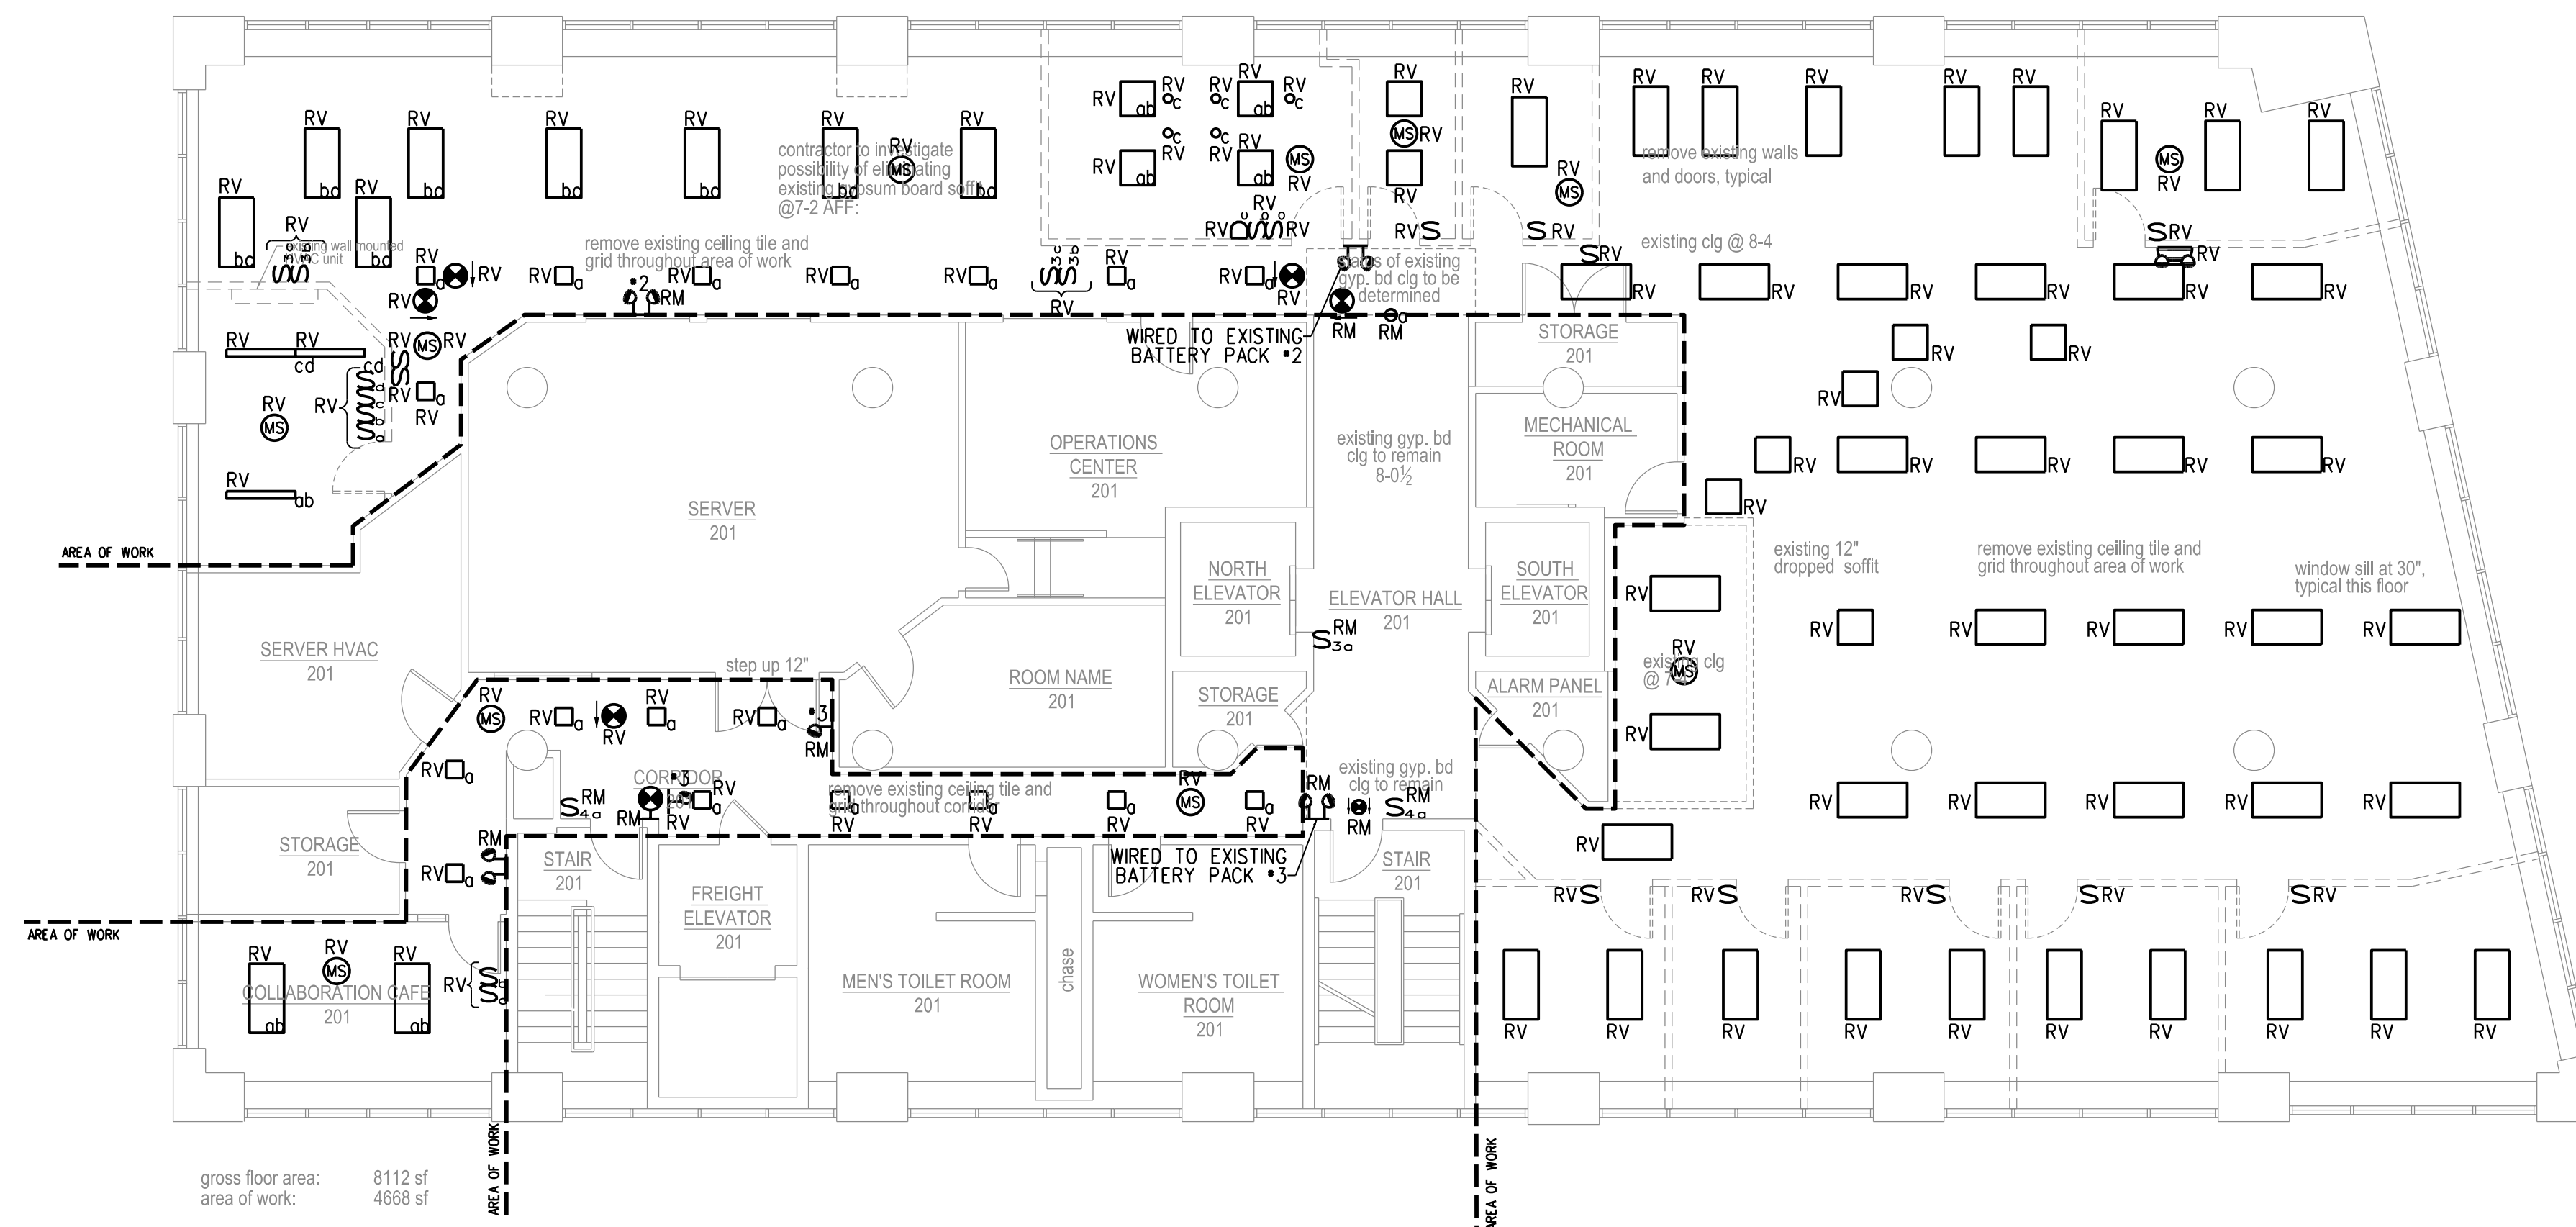


WP DENOTES WEATHERPROOF CONSTRUCTION  
RP DENOTES EXISTING ELECTRICAL EQUIPMENT TO BE REPLACED  
RM DENOTES EXISTING ELECTRICAL EQUIPMENT TO REMAIN  
RL DENOTES EXISTING ELECTRICAL EQUIPMENT TO BE RELOCATED  
RV DENOTES EXISTING ELECTRICAL EQUIPMENT TO BE REMOVED

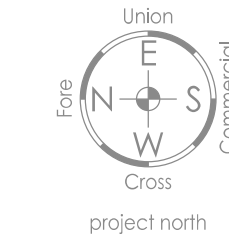

gross floor area: 8112 sf  
area of work: 4668 sf

**SECOND FLOOR LIGHTING DEMO PLAN**  
SCALE: 1/8" = 1'-0"

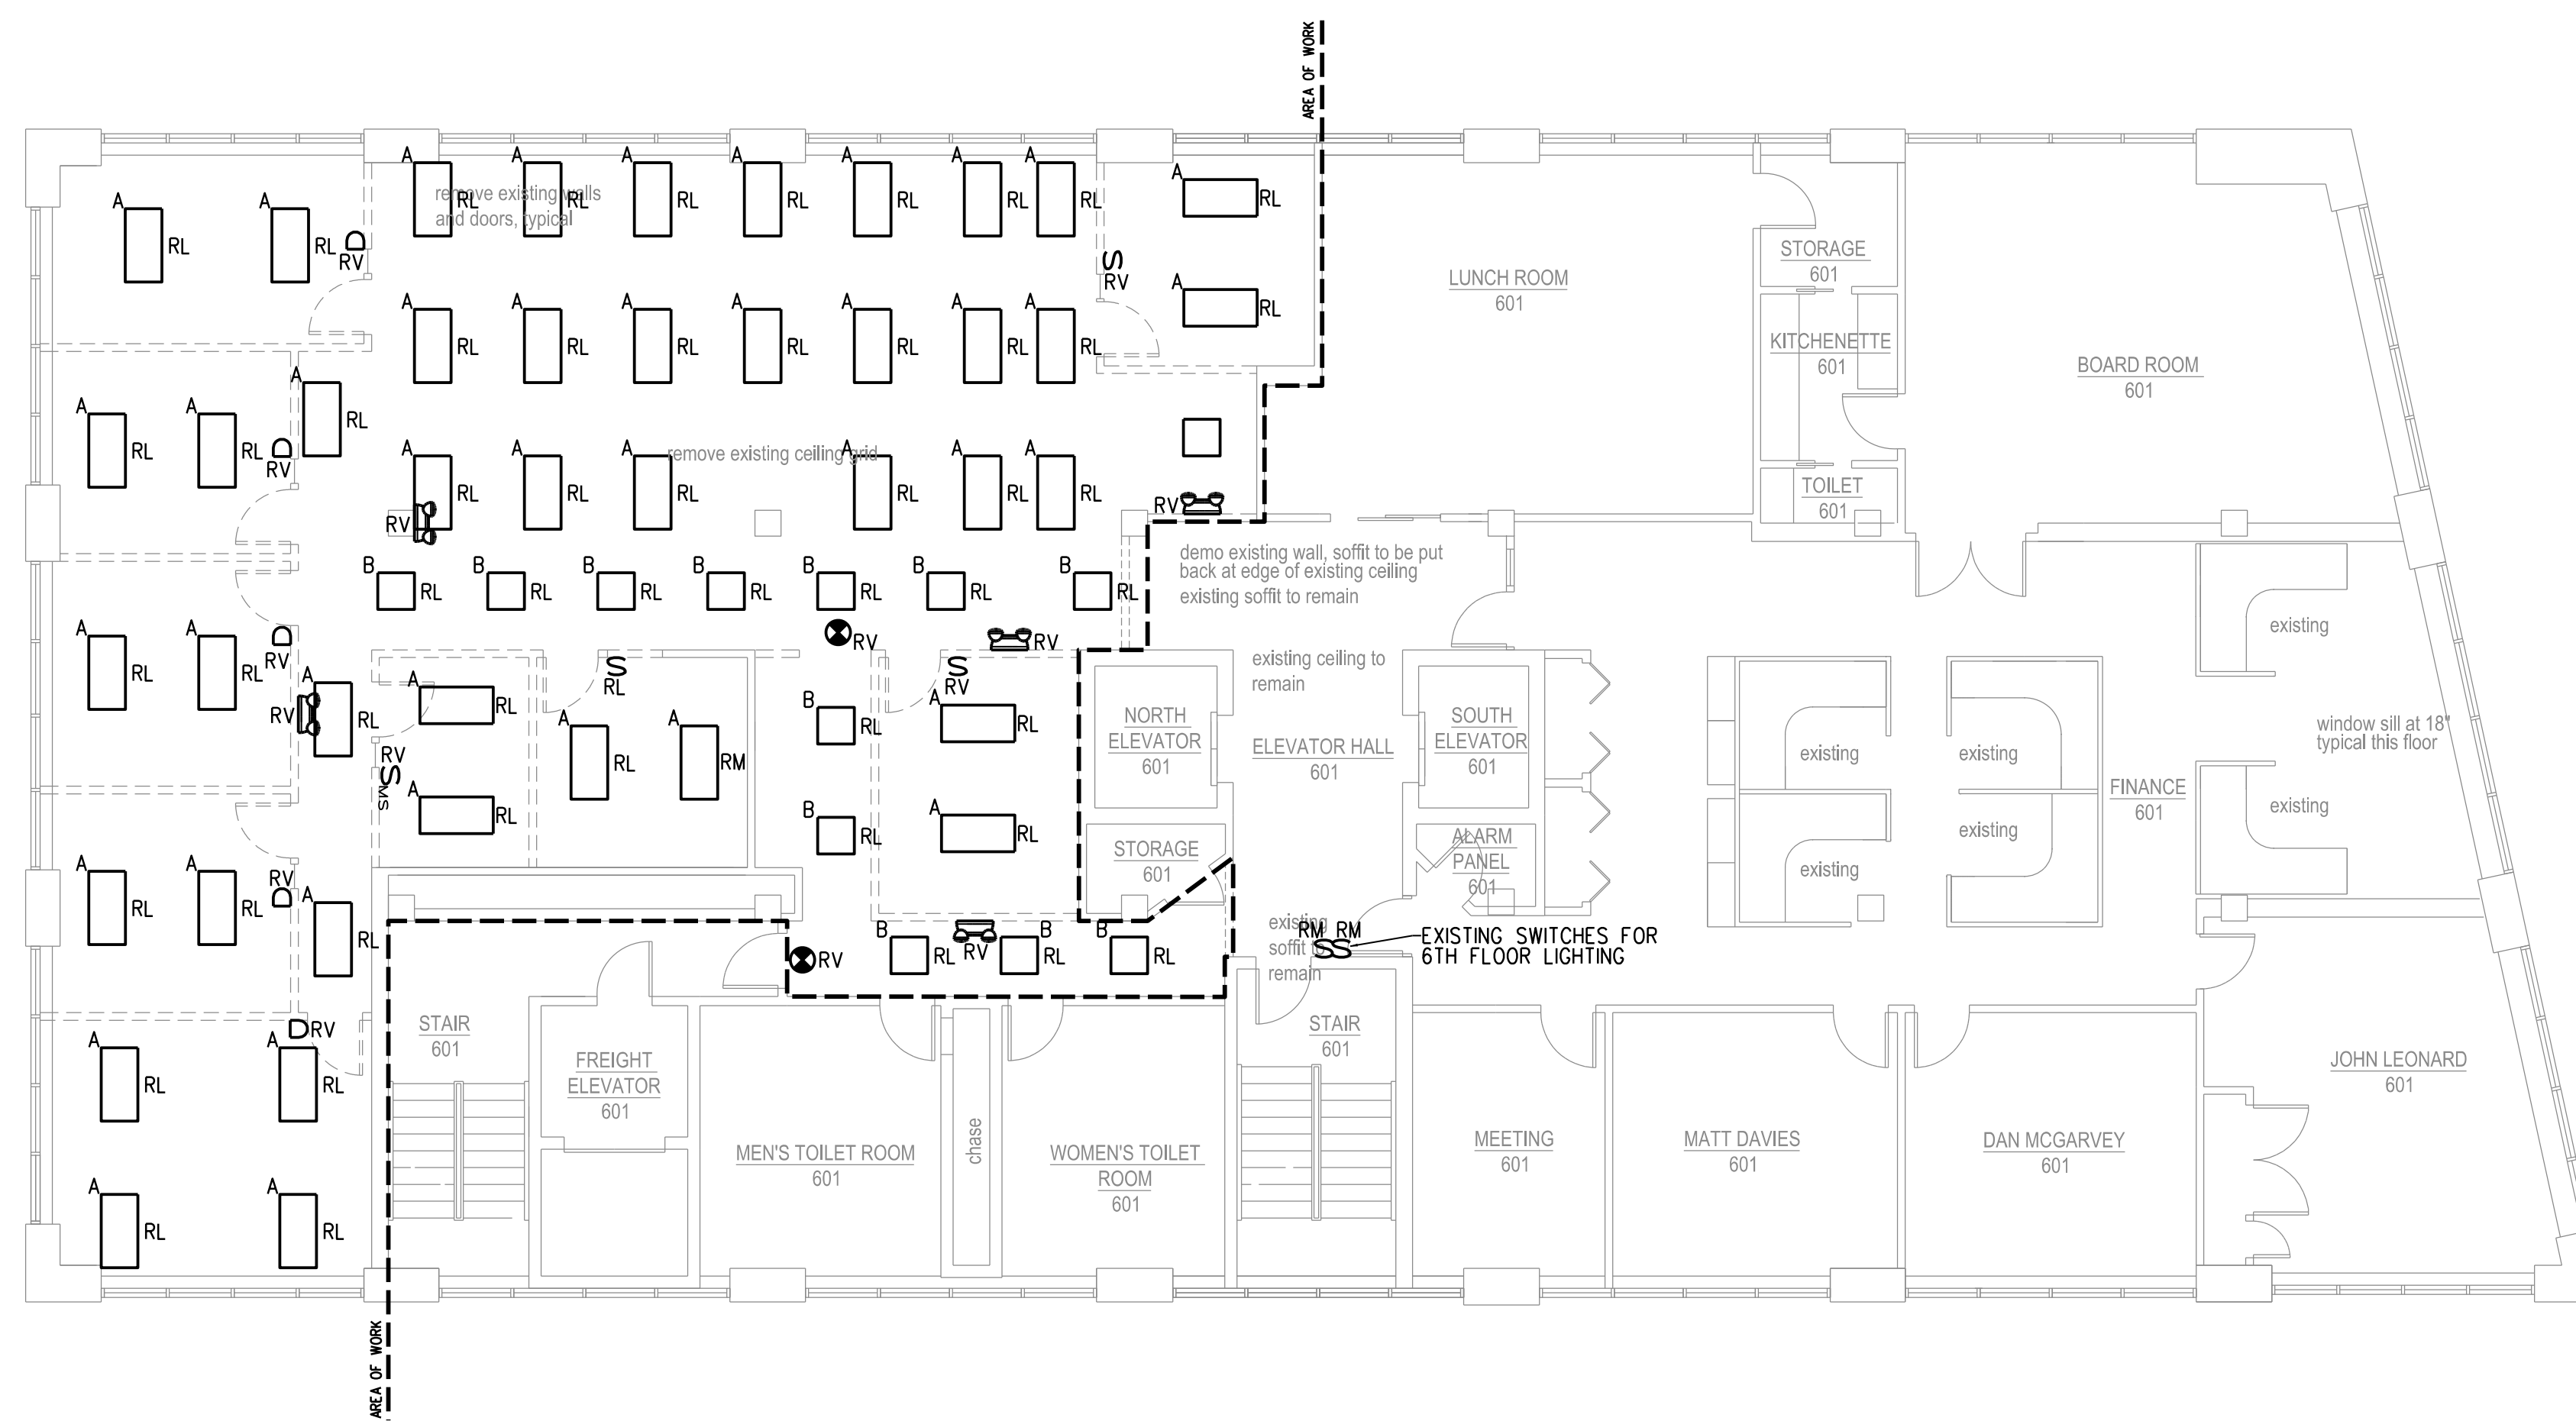

WP DENOTES WEATHERPROOF CONSTRUCTION  
RP DENOTES EXISTING ELECTRICAL EQUIPMENT TO BE REPLACED  
RM DENOTES EXISTING ELECTRICAL EQUIPMENT TO REMAIN  
RL DENOTES EXISTING ELECTRICAL EQUIPMENT TO BE RELOCATED  
RV DENOTES EXISTING ELECTRICAL EQUIPMENT TO BE REMOVED

**GENERAL NOTES**  
1. ALL SIXTH FLOOR LIGHTING FIXTURES LOCATED WITHIN THE AREA OF WORK SHALL BE REMOVED AND SAFELY STORED FOR RE-INSTALLATION DURING CONSTRUCTION.

**SIXTH FLOOR LIGHTING DEMO PLAN**  
SCALE: 1/8" = 1'-0"