


REVISION NO.	DATE

POWER DEMO PLAN	TITLE
	SCALE AS NOTED DATE 01.07.2015
DRWN CAT CHK SAJ	


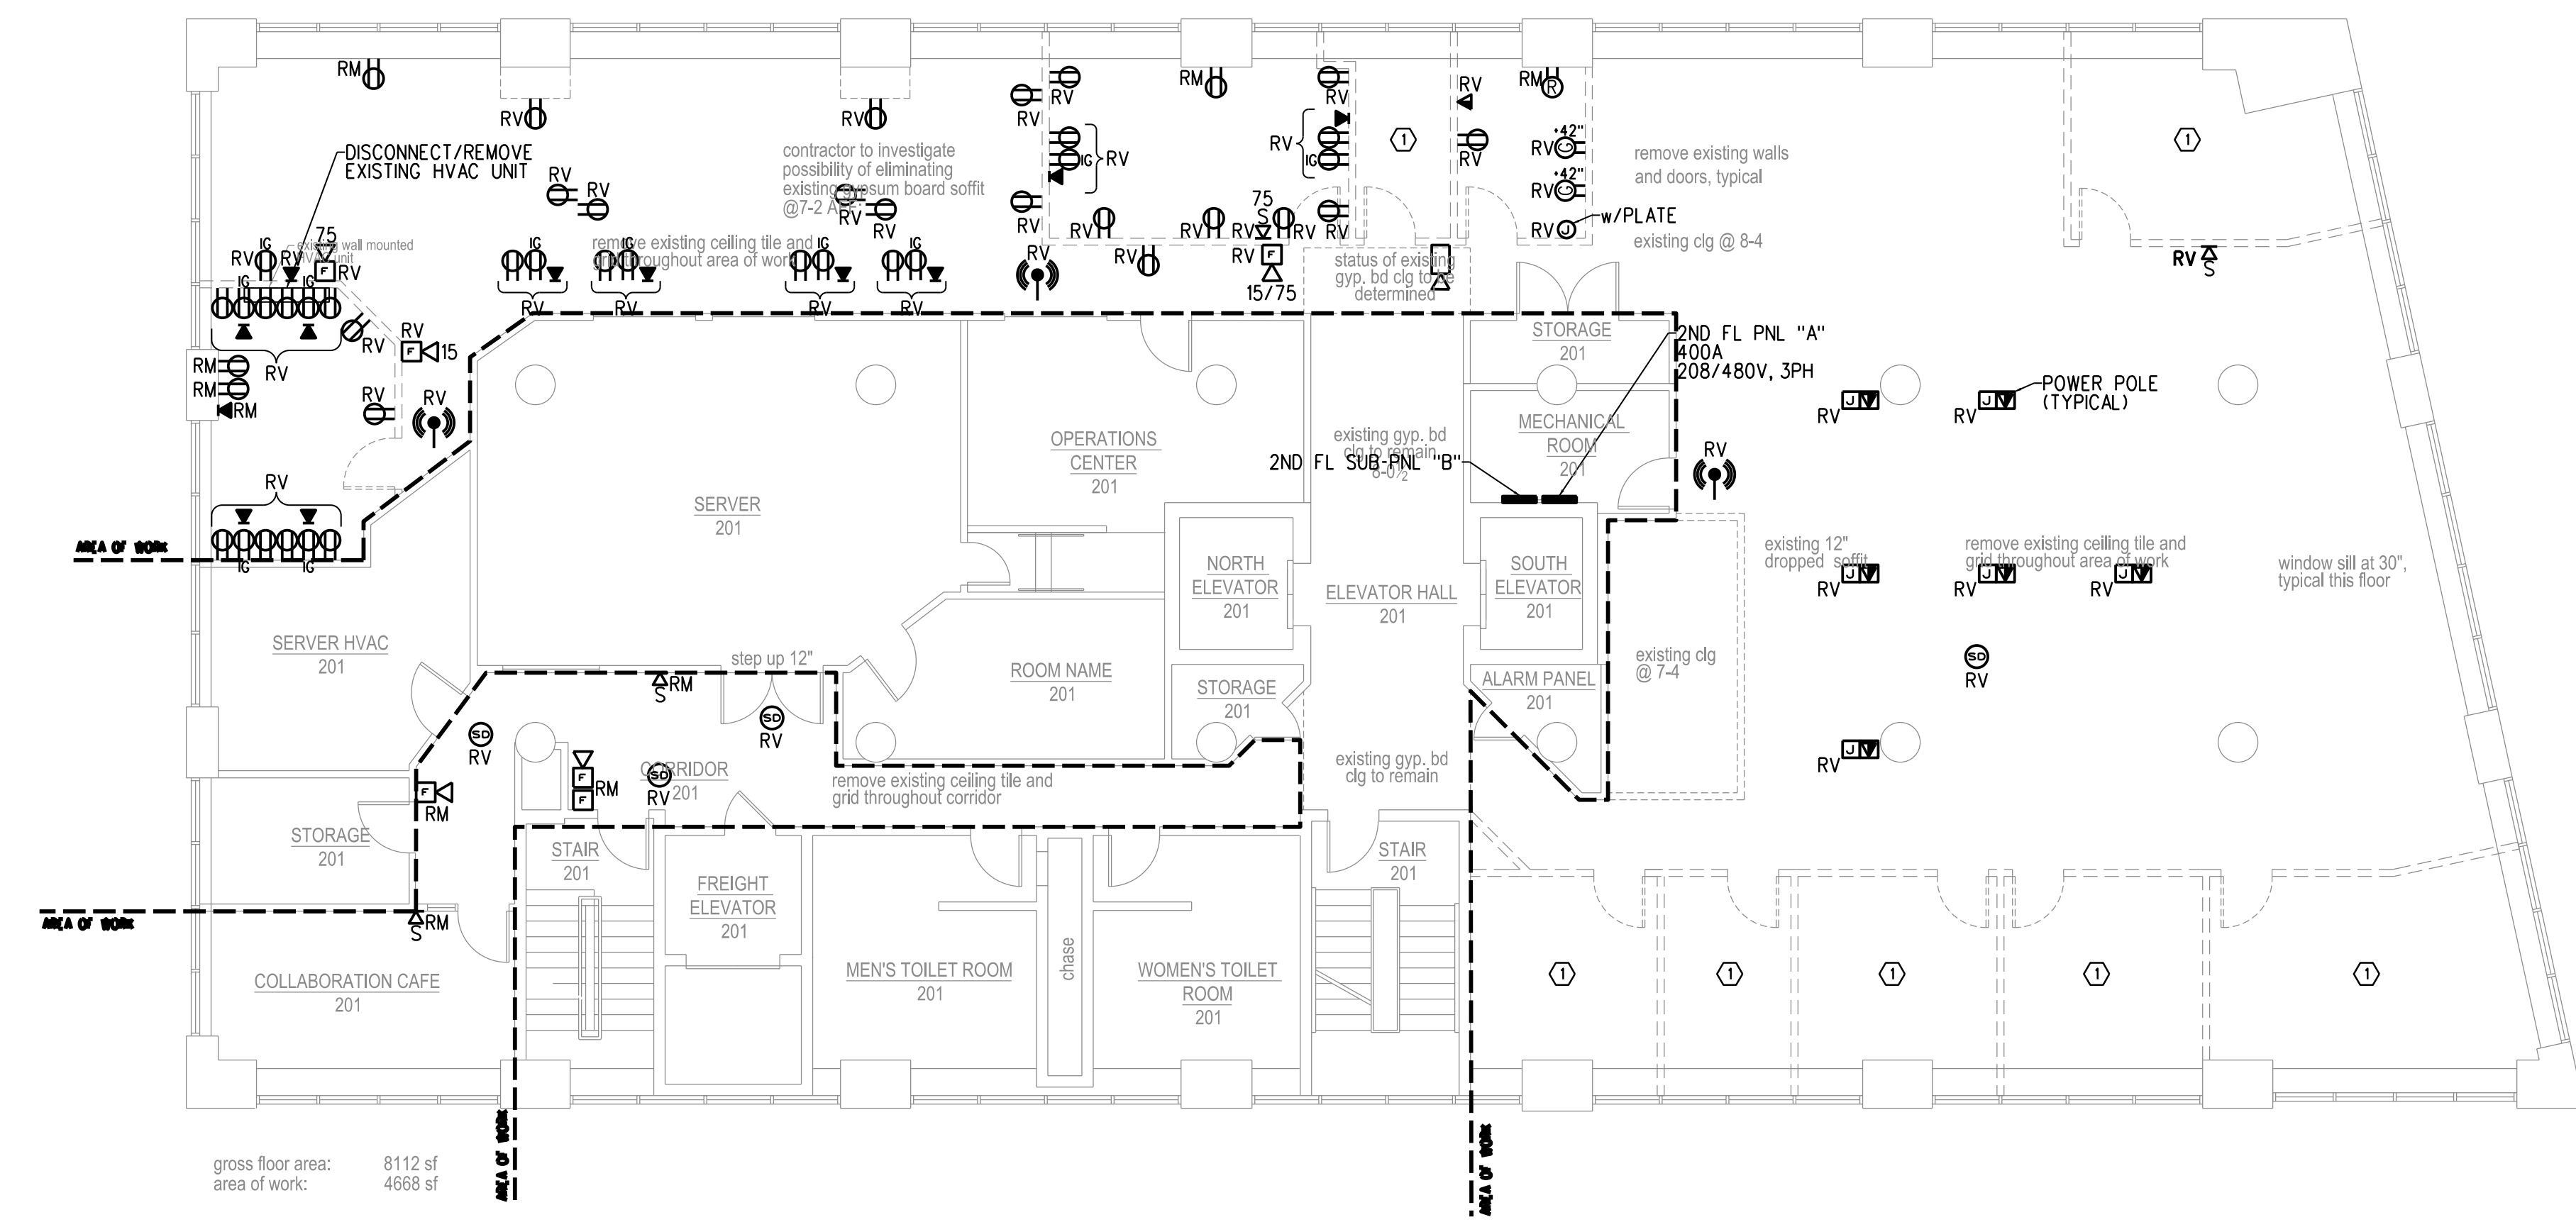


SECOND FLOOR POWER DEMO PLAN
SCALE: 1/8" = 1'-0"

WP DENOTES WEATHERPROOF CONSTRUCTION
RP DENOTES EXISTING ELECTRICAL EQUIPMENT TO BE REPLACED
RM DENOTES EXISTING ELECTRICAL EQUIPMENT TO REMAIN
RL DENOTES EXISTING ELECTRICAL EQUIPMENT TO BE RELOCATED
RV DENOTES EXISTING ELECTRICAL EQUIPMENT TO BE REMOVED

GENERAL NOTES
1. CONTRACTOR SHALL VERIFY EXISTING CONDITIONS.
2. CEILING MOUNTED SECURITY, TELCOMM AND SOUND MASKING SYSTEM DEVICES SHALL BE REMOVED AND STORED FOR REINSTALLATION DURING CONSTRUCTION.

WORK NOTES
① CONTRACTOR SHALL REMOVE ALL EXISTING POWER DEVICES LOCATED ON WALLS BEING REMOVED DURING DEMOLITION.

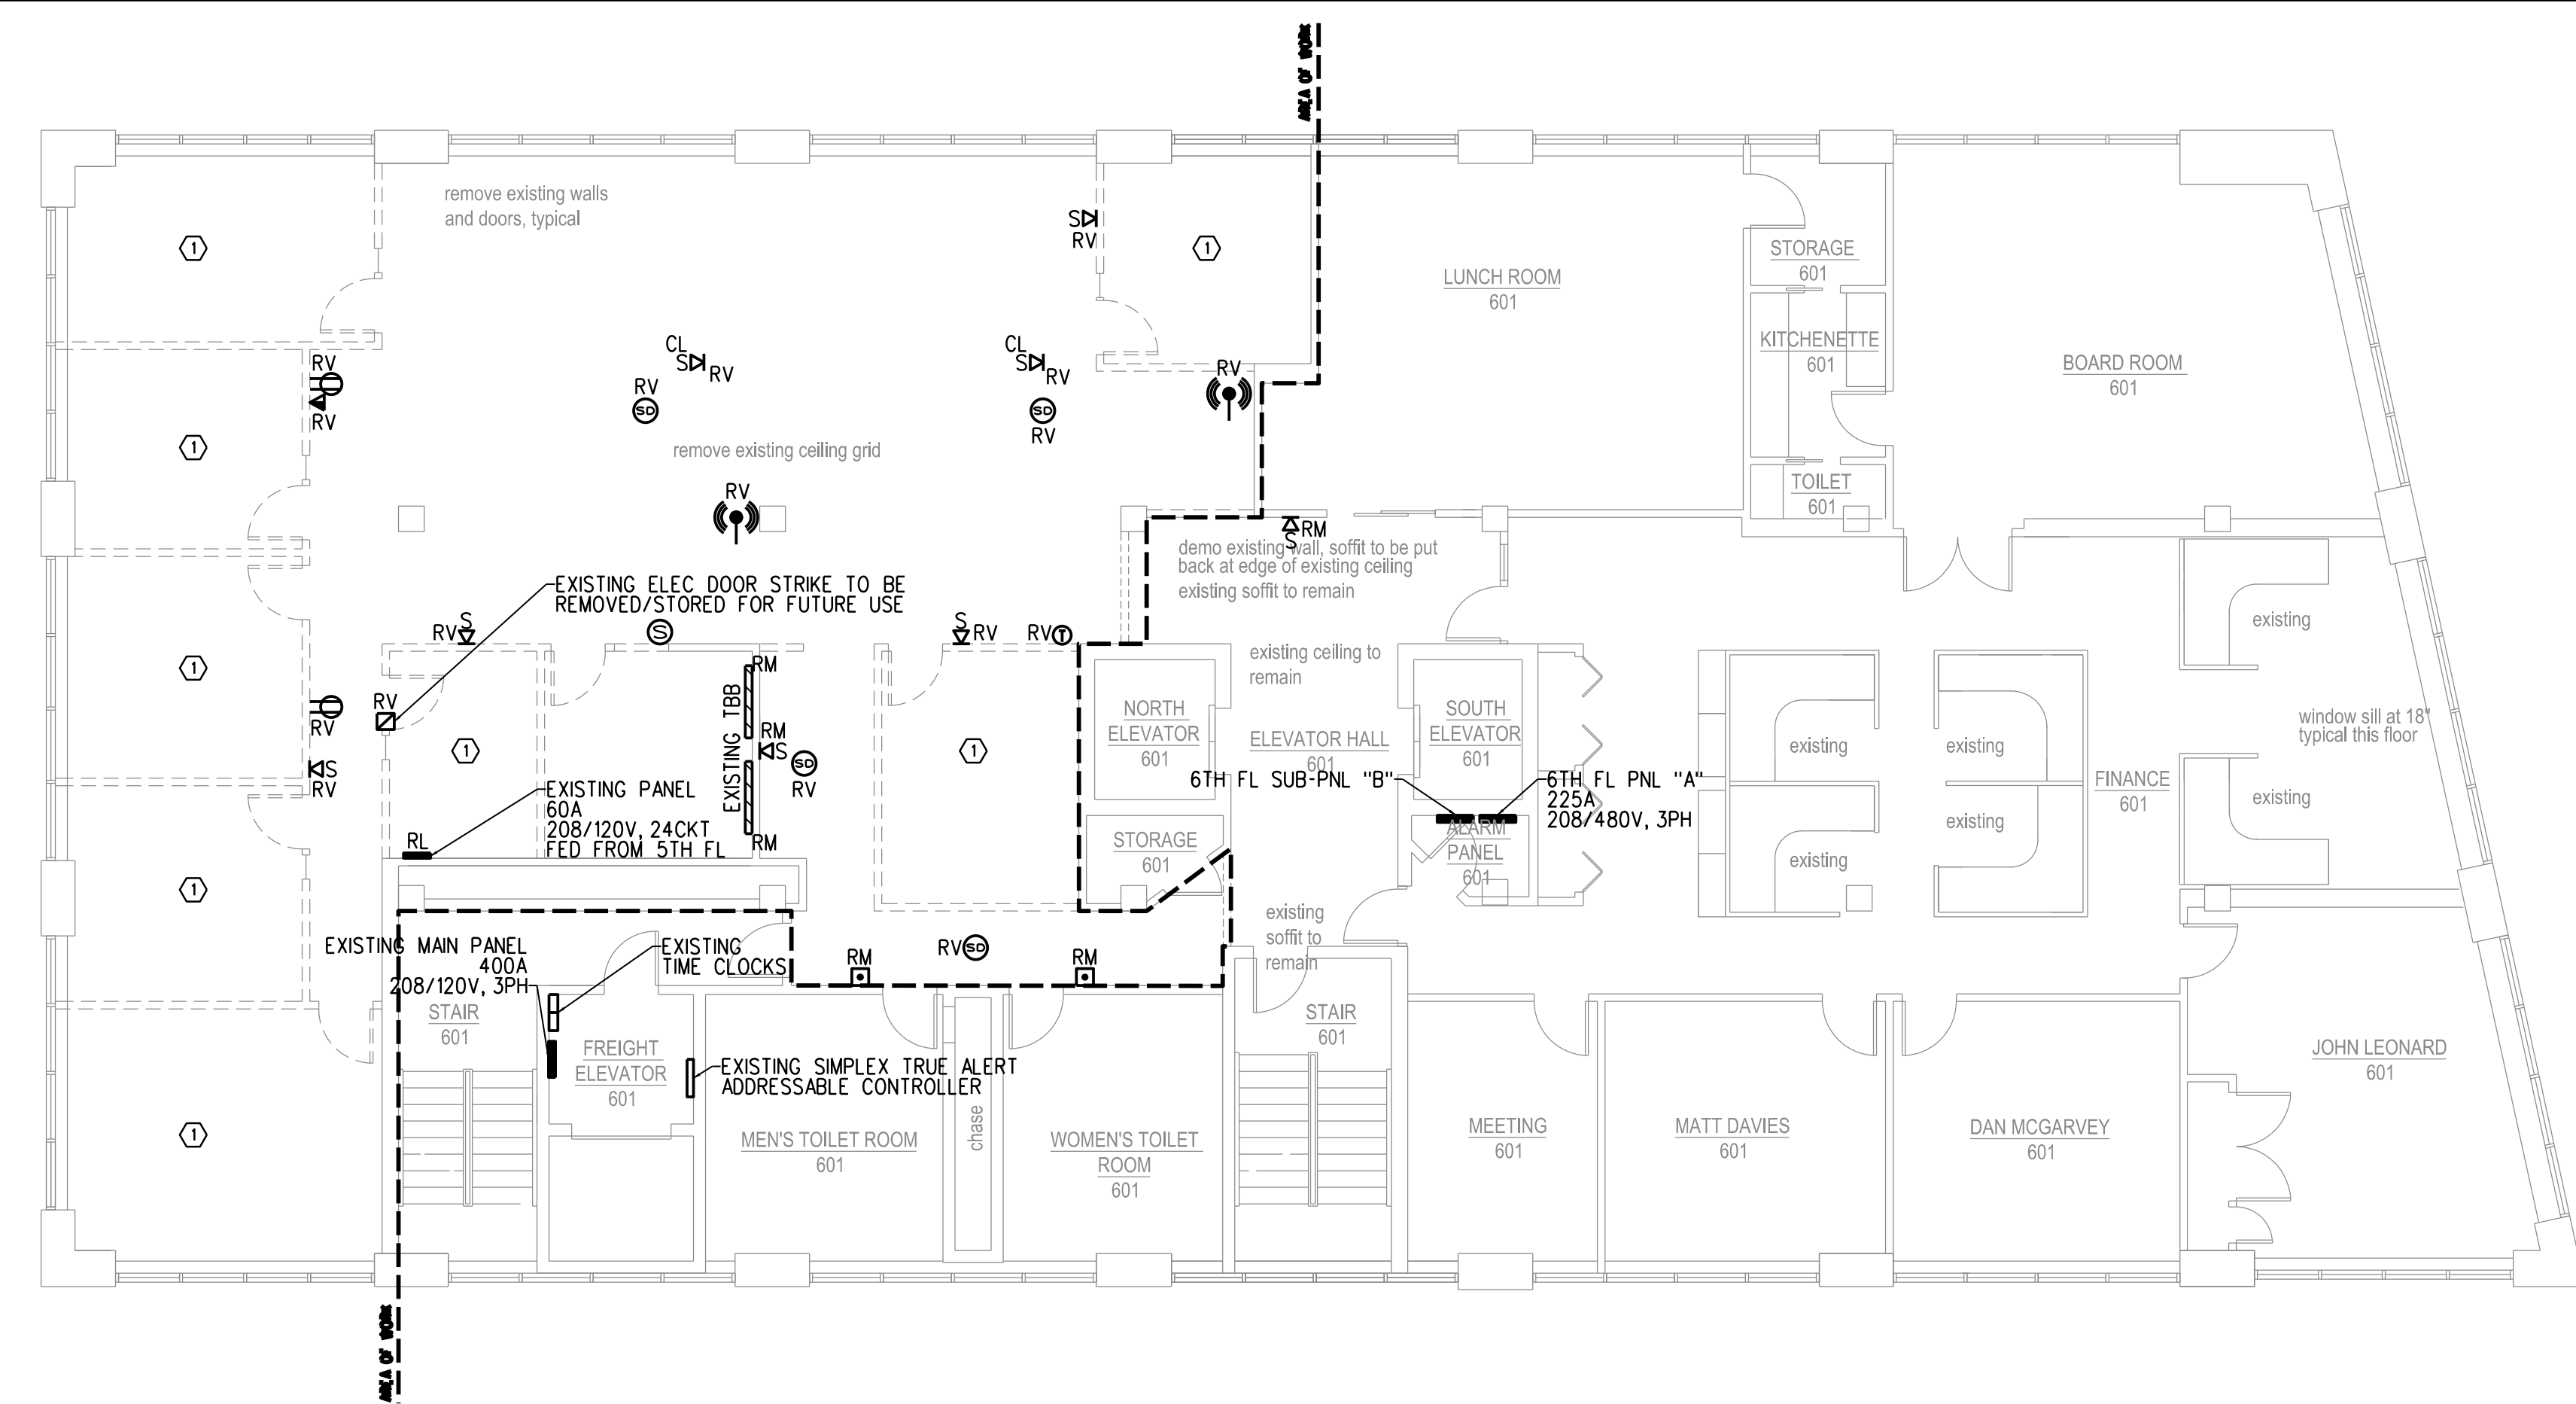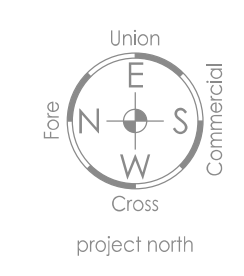

SIXTH FLOOR POWER DEMO PLAN
SCALE: 1/8" = 1'-0"

WP DENOTES WEATHERPROOF CONSTRUCTION
RP DENOTES EXISTING ELECTRICAL EQUIPMENT TO BE REPLACED
RM DENOTES EXISTING ELECTRICAL EQUIPMENT TO REMAIN
RL DENOTES EXISTING ELECTRICAL EQUIPMENT TO BE RELOCATED
RV DENOTES EXISTING ELECTRICAL EQUIPMENT TO BE REMOVED

GENERAL NOTES
1. CONTRACTOR SHALL VERIFY EXISTING CONDITIONS.
2. CEILING MOUNTED SECURITY, TELCOMM AND SOUND MASKING SYSTEM DEVICES SHALL BE REMOVED AND STORED FOR REINSTALLATION DURING CONSTRUCTION.

WORK NOTES
① CONTRACTOR SHALL REMOVE ALL EXISTING POWER DEVICES LOCATED ON WALLS BEING REMOVED DURING DEMOLITION.