

Lisa Whitel
 Chief Transformation Officer
 207.329.2189 lisa@workplaceff.com

Michael Barton
 Value and Constructability Analyst
 207.939.5432 michael@workplaceff.com

Josef Chalot
 Maine Licensed Architect
 207.318.3234 AzimuthBlu@gmail.com

Mechanical and Electrical Engineering:
Bennet Engineering
 contact: Cat Tienberg
 ph (207) 865-9475
 Cat@bennetengineering.net

Project:
 MEMIC
 Tenant Improvement to 3rd, 4th, and 5th floors
 261 Commercial Street, Portland Maine
 CBL 038 F019

Tenant: MEMIC
 261 Commercial Street
 Portland Maine, 04101

Tenant Contact
 Catherine Lamson,
 Senior Vice President
 Chief Administrative Officer
 (207) 791 3304

Building Owner:
 Casco View Holdings II, LLC
 PO Box 1137
 Portland, ME 04104


General Contractor:
 Zachau Construction
 1185 U.S. Route One
 Freeport, ME 04032
 ph (207) 865-9925 (office)
 contact: Jon
 207.807.8980 (mobile)
 Jon@zachauconstruction.com

Date	Purpose
08/13/2015	Review by JD not for construction



Sheet Title
4th Floor Ceiling Plan

Sheet Number

a5

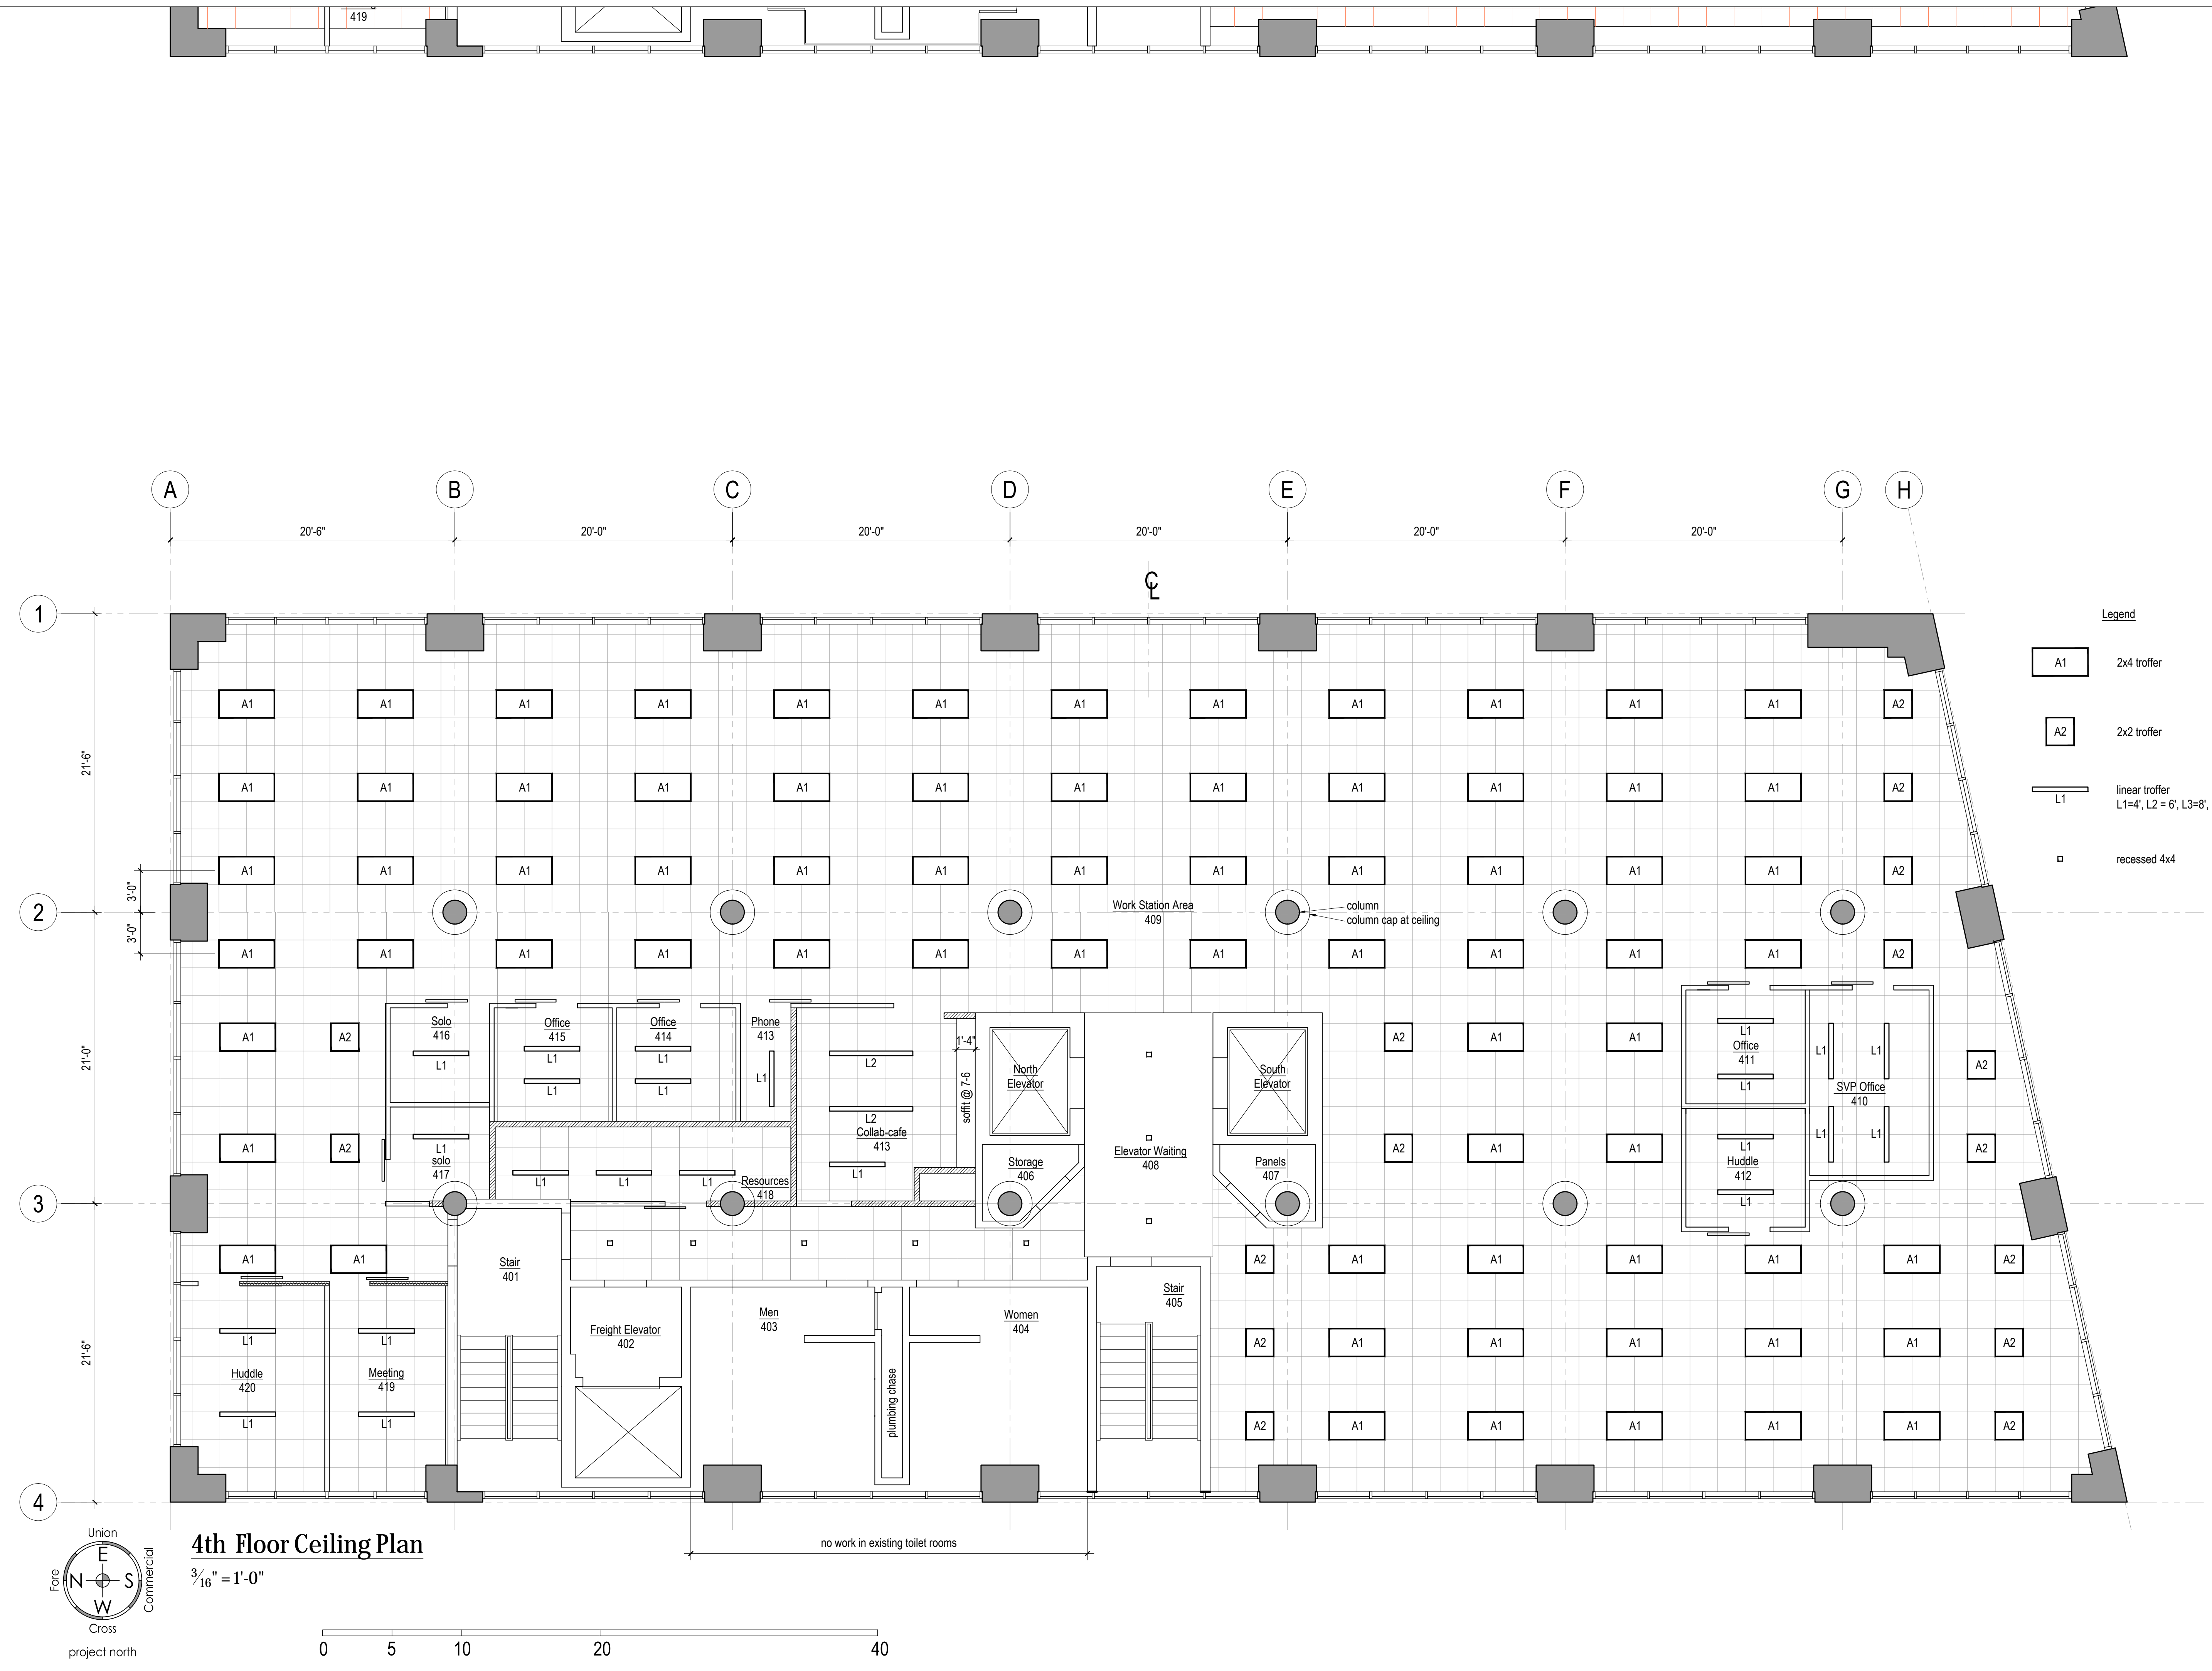

4th Floor Ceiling Plan
 $\frac{3}{16}'' = 1'-0''$

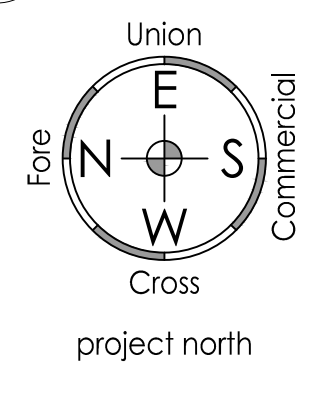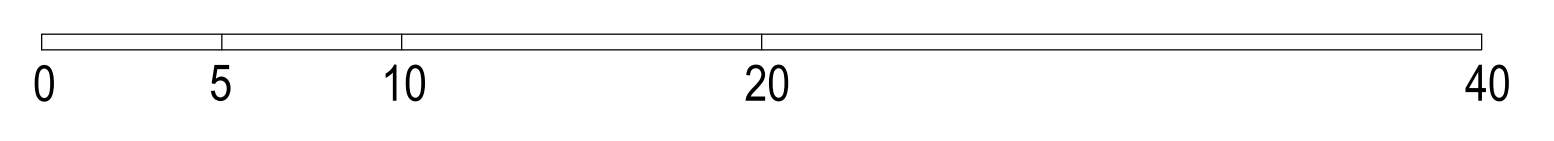

no work in existing toilet rooms