

Lisa Whited
 Chief Transformation Officer
 207.329.2189 lisa@workplaceetf.com

Michael Barton
 Value and Constructability Analyst
 207.939.5432 michael@workplaceetf.com

Josef Chalata
 Maine Licensed Architect
 207.318.3234 AzimuthBlu@gmail.com

Mechanical and Electrical Engineering:
Bennet Engineering
 contact: Cat Vranberg
 ph (207) 865-9475
 Cat@bennetengineering.net

Project:
MEMIC
 Tenant Improvement to 3rd, 4th, and 5th floors
 261 Commercial Street, Portland Maine
 CBL 038 F019

Tenant: MEMIC
 261 Commercial Street
 Portland Maine, 04101

Tenant Contact
 Catherine Lamson,
 Senior Vice President
 Chief Administrative Officer
 (207) 791 3304


Building Owner:
 Casco View Holdings II, LLC
 PO Box 1137
 Portland, ME 04104

General Contractor:
Zachau Construction
 1185 U.S. Route One
 Freeport, ME 04032
 ph (207) 865-9925 (office)
 contact: Jon
 207.807.8980 (mobile)
 Jon@zachauconstruction.com

| Date | Purpose |
|------------|--------------------------------------|
| 08/13/2015 | Review by JD not for construction |

Sheet Title
5th Floor Demolition Plan

Sheet Number
d2

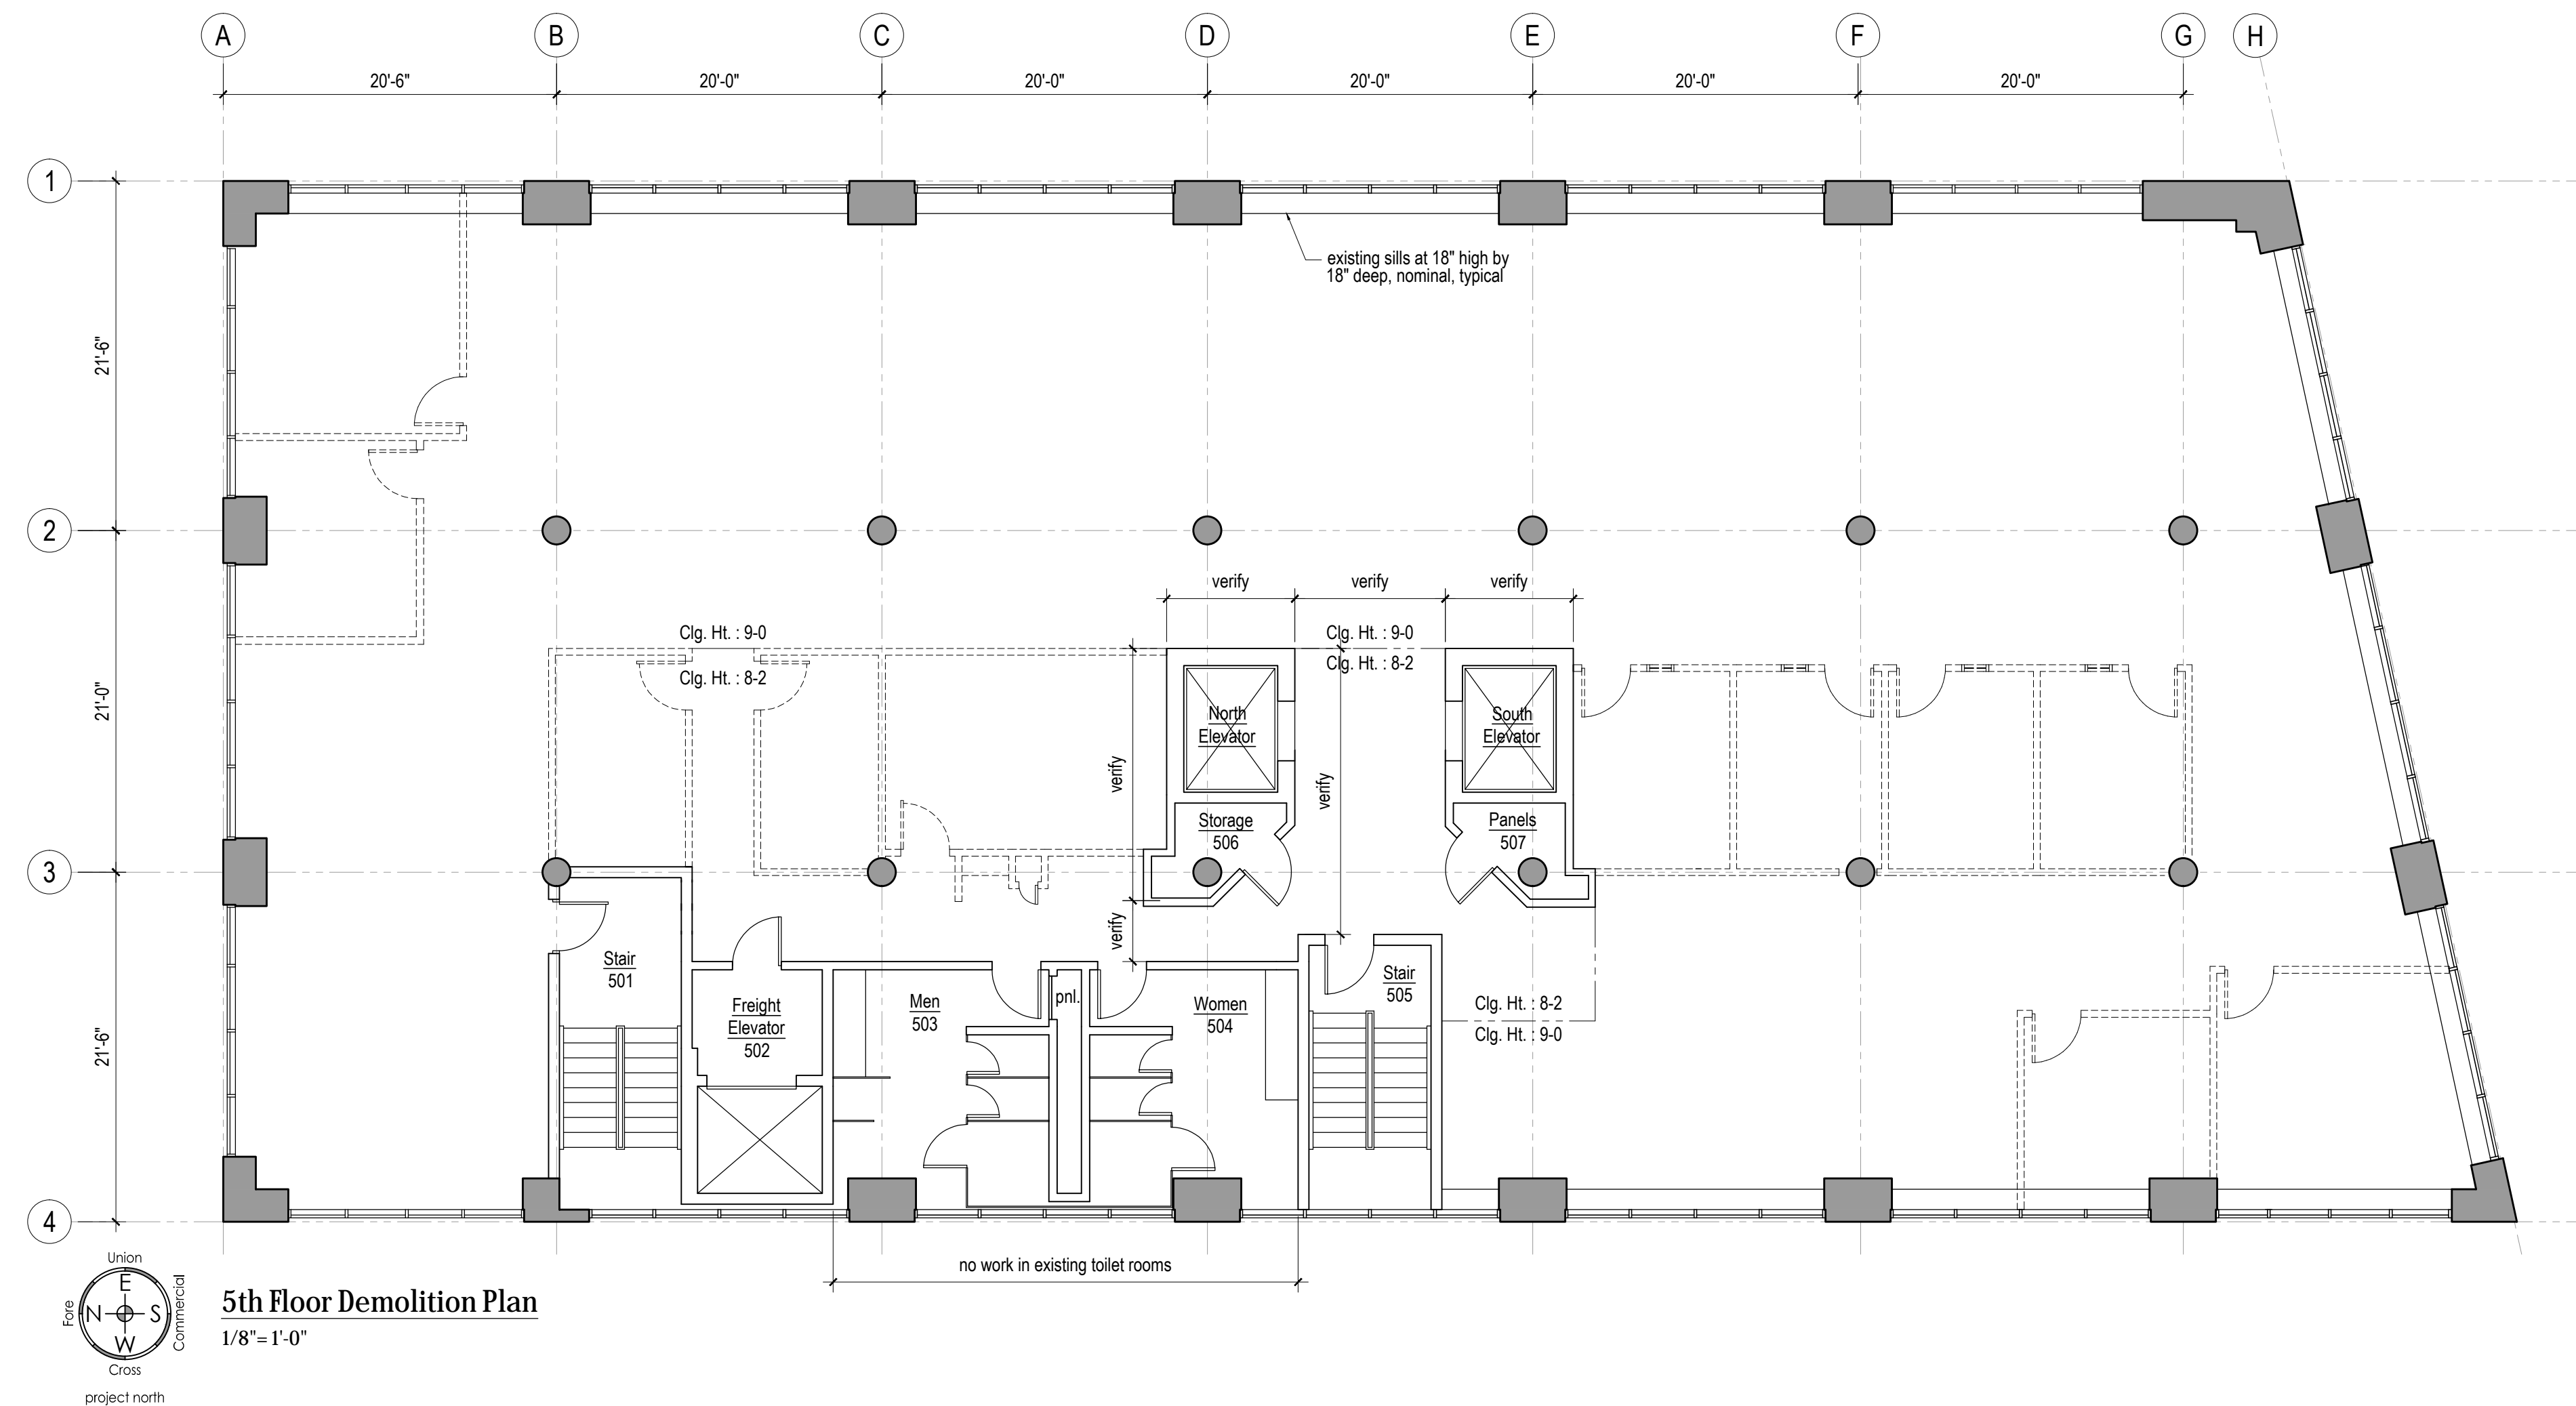

5th Floor Demolition Plan
 1/8" = 1'-0"