


GRANT HAYS  
ASSOCIATES

ARCHITECTURE & INTERIOR DESIGN  
P.O. BOX 6179 FALMOUTH MAINE 04105  
207.871.5900 www.granthays.com

1/2" = 1' / 1/4" = 1'

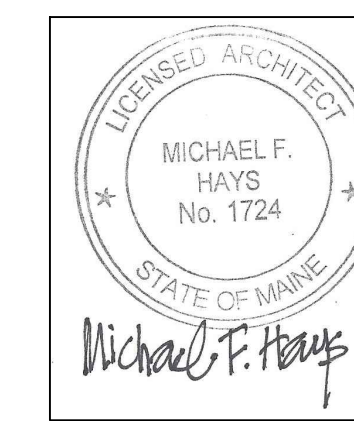

REVISIONS

DRAWING NAME

MEMIC  
RENOVATION TO  
HUMAN RESOURCES AT  
261 COMMERCIAL ST. PORTLAND, MAINE 04101

1/2" = 1' / 1/4" = 1'

FURNITURE  
PLAN

(PROVIDED BY RED THREAD)

DATE: 23 FEB 2017

SCALE: AS NOTED


DRAWN: MFH/mgk

JOB NO. 170203

1/2" = 1' / 1/4" = 1'


 
A-3

COPYRIGHT  
REPRODUCTION OR REV. OF THIS  
DOCUMENT WITHOUT WRITTEN  
PERMISSION FROM GRANT HAYS  
ASSOCIATES IS PROHIBITED.

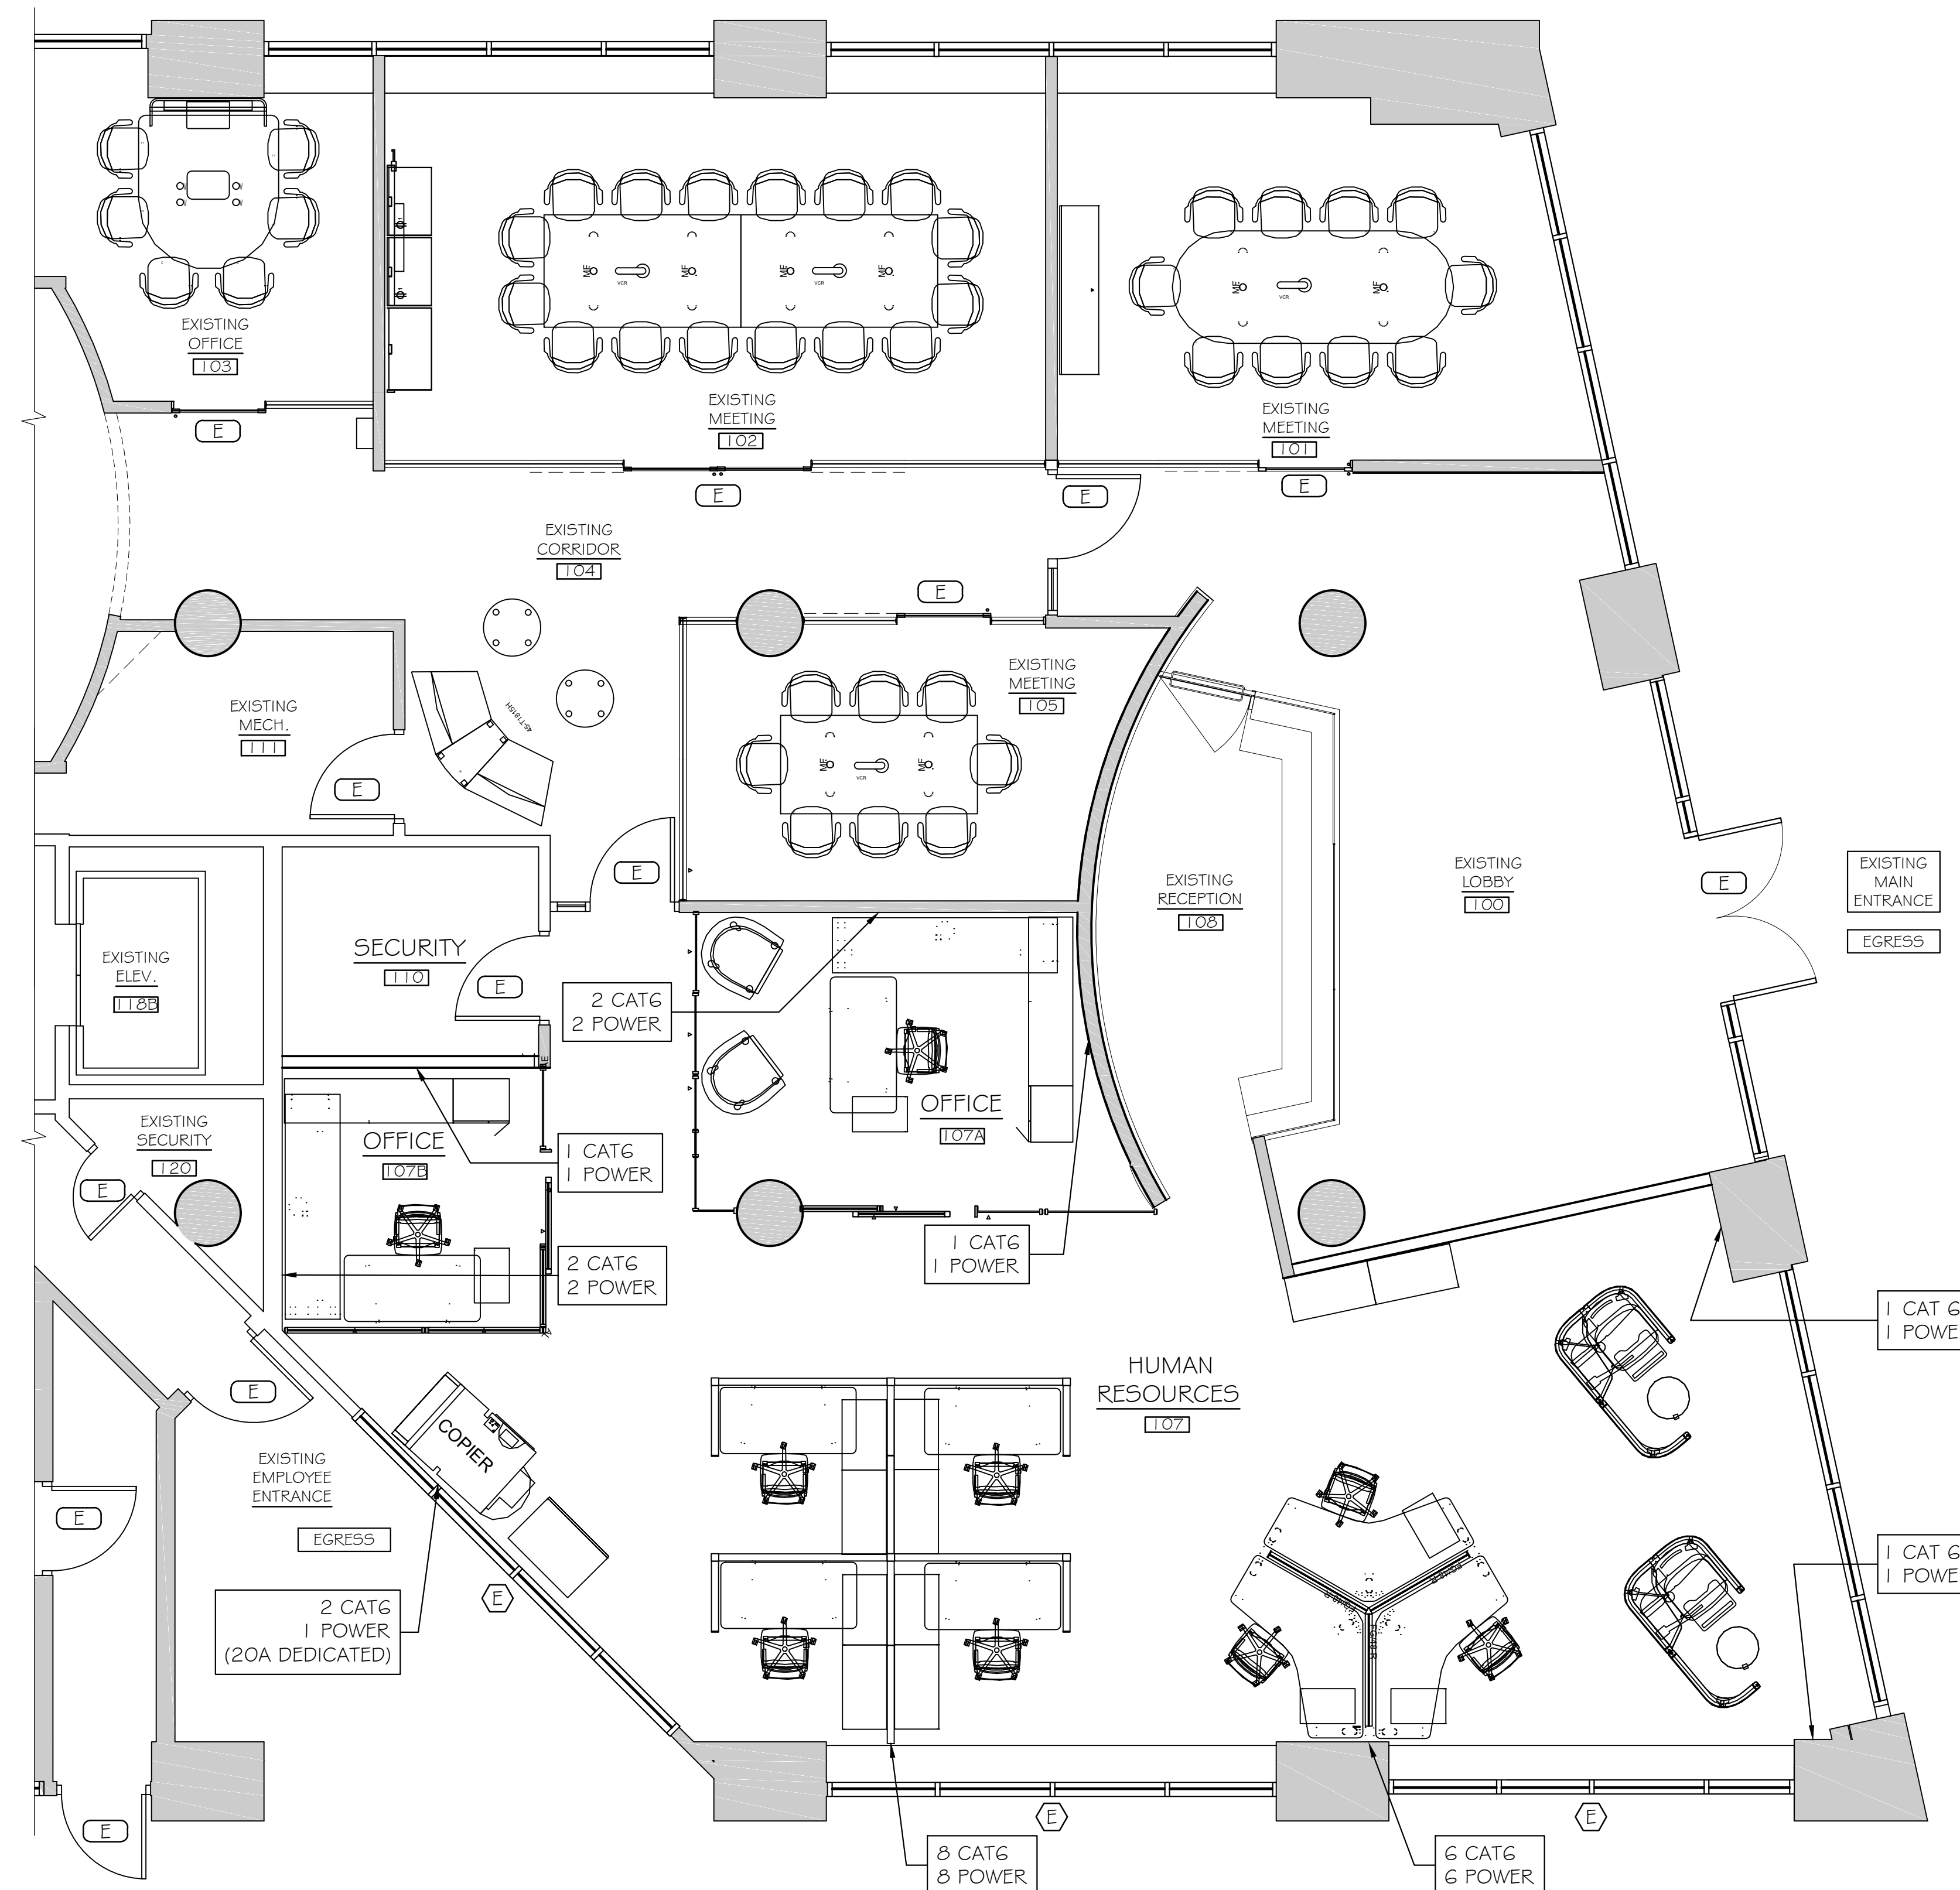

FURNITURE PLAN

SCALE: 1/4" = 1'-0"

-  EXISTING WALLS
-  NEW PARTITIONS

NOTES

1. THIS PLAN PROVIDED FOR INFORMATION PURPOSES ONLY. REFER TO RED THREAD & CREATIVE OFFICE PAVILION INSTALLATION (COP) DRAWINGS AND PRODUCT INFORMATION FOR CONNECTION COORDINATION OF POWER AND TEL / DATA.
2. REFER TO MECHANICAL AND ELECTRICAL DRAWINGS FOR ADDITIONAL INFORMATION.