


- NOTES:
1. NEW LIGHT FIXTURES TO BE INSTALLED IN EXISTING GRID THROUGHOUT UNLESS NOTED OTHERWISE.
  2. ALL NEW LIGHTING TO BE CENTERED IN CEILING TILES, CORRIDORS, OR AS DIMENSIONED.
  3. ALL EXISTING EQUIPMENT, OUTLETS, SWITCHING, AND EMERGENCY LIGHTING TO REMAIN THROUGHOUT UNLESS OTHERWISE NOTED.
  4. EXIT SIGNAGE TO BE REPLACED THROUGHOUT.
  5. ALL SPRINKLERS AND HVAC ARE TO BE REINSTALLED IN NEW CEILINGS WHERE REQUIRED. COORDINATE WITH ARCHITECT.
  6. ANY EXISTING CEILING EQUIPMENT NOT NOTED IN PLANS IS TO REMAIN IN EXISTING LOCATIONS UNLESS NOTED OTHERWISE.
  7. ELECTRICAL WIRING TO BE UPGRADED TO COMPLY WITH CURRENT NEC CODE.
  8. FIRE PROTECTION SYSTEM TO BE UPGRADED TO COMPLY WITH CURRENT NFPA 15 CODE.
  9. ALL NEW SWITCHES, OUTLETS, AND COVER PLATES TO MATCH EXISTING.

1 FIRST FLOOR CEILING PLAN  
3/16" = 1'-0"

**GRAPHIC LEGEND**

	(L3) 4\"/>		FIRE SPRINKLER (EXISTING)
	RECESSED LINEAR DOWNLIGHT - LENGTH VARIES		EXIT SIGN
	(L5) 2x2' LIGHT FIXTURE - DIRECT/INDIRECT		NEW GWB CEILING
	(L6) 2x4' LIGHT FIXTURE - DIRECT/INDIRECT		CEILING TYPE
	SURFACE MOUNT SECURITY CAMERA (EXISTING)		CEILING HEIGHT
	MECHANICAL SUPPLY OR RETURN (EXISTING)	<b>NOTE:</b> 1. ALL CEILING HEIGHTS ARE TO REMAIN AS EXISTING UNLESS NOTED OTHERWISE. 2. ALL ELECTRICAL SWITCH PLATES TO MATCH EXISTING - STAINLESS STEEL.	

CODE	DESCRIPTION	MANUFACTURER	COMMENTS
L1	DECORATIVE WALL SCONCE	MINI SILENE DOUBLE 3165-IDH	at Toilet Rooms
L2	CURVED LINEAR COVE LIGHT	EDGE, MICRO GRAZER LIGHT CHANNEL 2.3W	at Lobby 100
L3	SQUARE DOWNLIGHT	FOCAL POINT, ID LED DOWNLIGHT, 4.5" x 4.5"	
L4	RECESSED STRIP	FOCAL POINT, AVENUE 6, GRID MOUNT	Length Varies
L5	TROFFER DIRECT/INDIRECT 2x4	FOCAL POINT, EQUATION 2x4 LED, GRID MOUNT	
L6	TROFFER DIRECT/INDIRECT 2x2	FOCAL POINT, EQUATION 2x2 LED, GRID MOUNT	
L7	STAGGERED STRIP LIGHT	BIRCHWOOD LIGHTING, WP SYSTEM STAGGERED STRIP T5HO	
L8	STRIP LIGHT	BIRCHWOOD LIGHTING, WP SYSTEM STRIP T5HO	
L9	WALL LIGHT	SYSTEMALUX BLADE LED #0854-L_	at Elevators
L10	LED WALL WASHER	FOCAL POINT, TRACE LED	at Lobby 617
L11	PENDANT		at Board Room
L12	UNDERCABINET LIGHT	BIRCHWOOD LIGHTING, DISPLAY 595 ANGLED PROFILE LED	at Lunchroom
L13	LINEAR WALL WASHER	FOCAL POINT, FOCUS 4	at Toilet Rooms
L14	RECESSED WALL LIGHT	FOCAL POINT, SEEM 4, WALL MOUNT	at Lobby 118
L15	DECORATIVE CEILING LIGHT		at Lobby 100

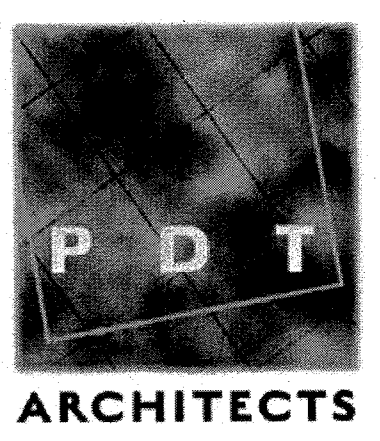

49 DARTMOUTH STREET  
PORTLAND, MAINE 04101  
207-775-1059  
www.pdtarch.com

COPYRIGHT  
PDT Architects  
Reuse or reproduction of the contents of this document is not permitted without written permission of PDT Architects.

MEMIC - Main Office  
PORTLAND MAINE

JOB NO.  
12004

DRWN. CHK  
Checker

SCALE:  
As indicated

ISSUE  
1/29/13

TITLE  
1ST FLOOR RCP

SHEET

A102