

- NOTES:
1. NEW LIGHT FIXTURES TO BE INSTALLED IN EXISTING GRID THROUGHOUT UNLESS NOTED OTHERWISE.
 2. ALL NEW LIGHTING TO BE CENTERED IN CEILING TILES, CORRIDORS, OR AS DIMENSIONED.
 3. ALL EXISTING EQUIPMENT, OUTLETS, SWITCHING, AND EMERGENCY LIGHTING TO REMAIN THROUGHOUT UNLESS OTHERWISE NOTED.
 4. EXIT SIGNAGE TO BE REPLACED THROUGHOUT.
 5. ALL SPRINKLERS AND HVAC ARE TO BE REINSTALLED IN NEW CEILINGS WHERE REQUIRED. COORDINATE WITH ARCHITECT.
 6. ANY EXISTING CEILING EQUIPMENT NOT NOTED IN PLANS IS TO REMAIN IN EXISTING LOCATIONS UNLESS NOTED OTHERWISE.
 7. ELECTRICAL WIRING TO BE UPGRADED TO COMPLY WITH CURRENT NEC CODE.
 8. FIRE PROTECTION SYSTEM TO BE UPGRADED TO COMPLY WITH CURRENT NFPA 15 CODE.
 9. ALL NEW SWITCHES, OUTLETS, AND COVER PLATES TO MATCH EXISTING.


1 6TH FLOOR CEILING PLAN
3/16" = 1'-0"

GRAPHIC LEGEND

	(L3) 4" RECESSED LED DOWNLIGHT		FIRE SPRINKLER (EXISTING)
	RECESSED LINEAR DOWNLIGHT - LENGTH VARIES		EXIT SIGN
	(L5) 2X2 LIGHT FIXTURE - DIRECT/INDIRECT		NEW GWB CEILING
	(L6) 2X4 LIGHT FIXTURE - DIRECT/INDIRECT		CEILING TYPE
	SURFACE MOUNT SECURITY CAMERA (EXISTING)		CEILING HEIGHT
	MECHANICAL SUPPLY OR RETURN (EXISTING)		

NOTE:
1. ALL CEILING HEIGHTS ARE TO REMAIN AS EXISTING UNLESS NOTED OTHERWISE.
2. ALL ELECTRICAL SWITCH PLATES TO MATCH EXISTING - STAINLESS STEEL.

PASSENGER ELEVATOR PENITHOUSE
 1 Pull Station } REPLACE
 1 Horn STROBE } REPLACE
 EXISTING }
 Add SMOKE }
 3 Relays FOR ELEV } REMAIN

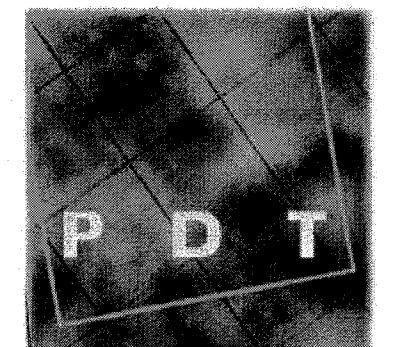

49 DARTMOUTH STREET
PORTLAND, MAINE 04101
207-775-1059
www.pdtarchs.com

COPYRIGHT
PDT Architects
Reuse or reproduction of the contents of this document is not permitted without written permission of PDT Architects.

MEMIC - Main Office
PORTLAND MAINE

JOB NO. 12004
DRWN. CHK Checker
SCALE: As indicated
ISSUE 1/29/13
TITLE 6TH FLOOR RCP
SHEET A103