

Sketch of building front including parking, heights, front age, etc.

2nd level

(building length) 96.1'

6' pole/bracket (extending over sidewalk)

(sign) 43.13'


sign 54.52'

* Pole is 16'4" above sidewalk

1st level

1st fl. level 12' height

parking spaces

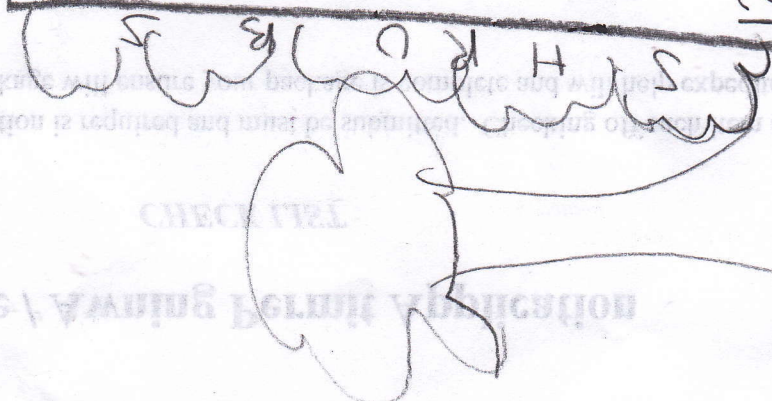

pedestrian side walk

23.6' frontage

