


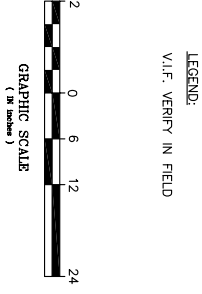
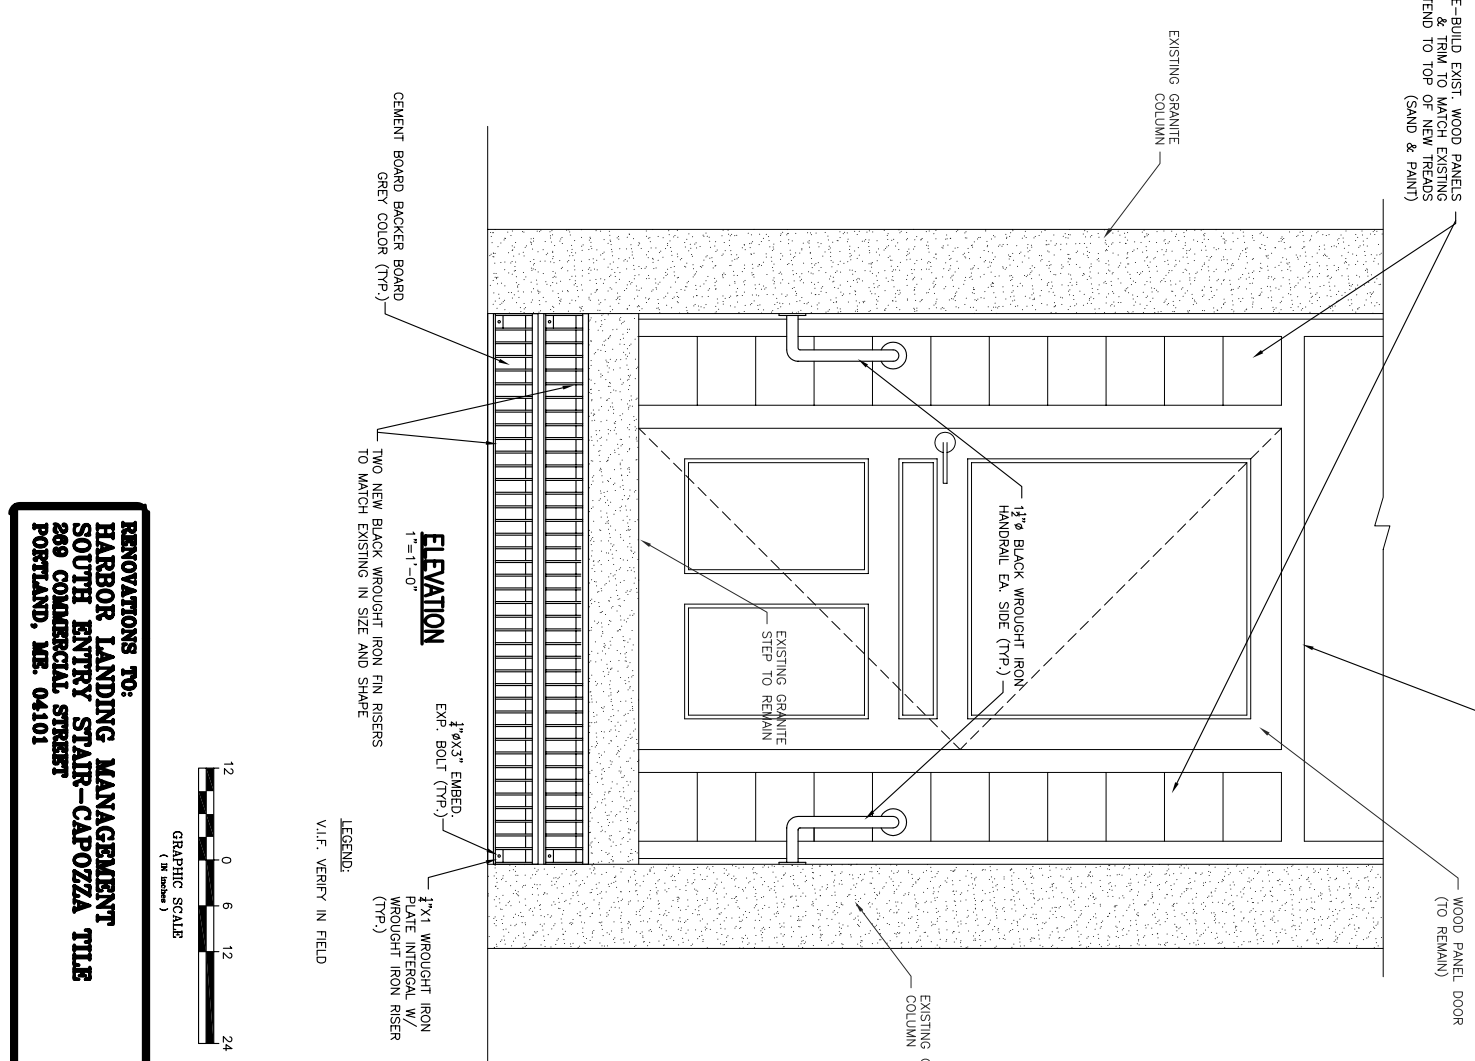


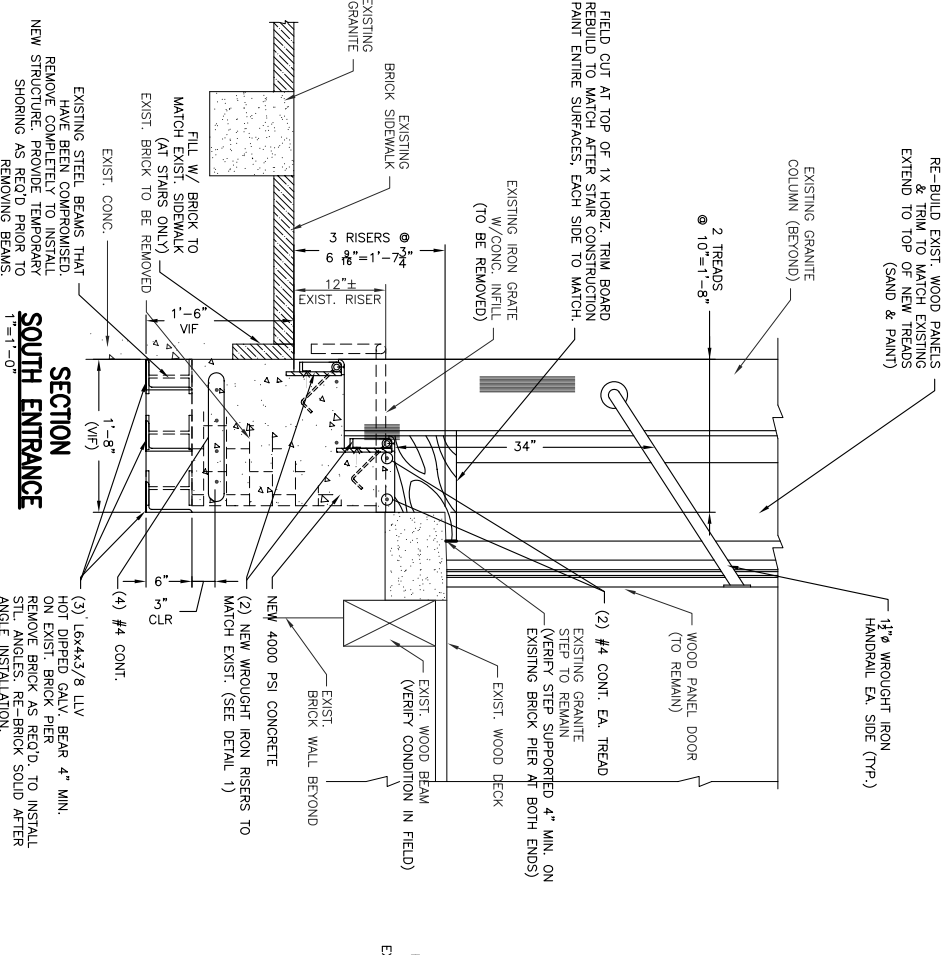

SOUTH ENTRY STAIR

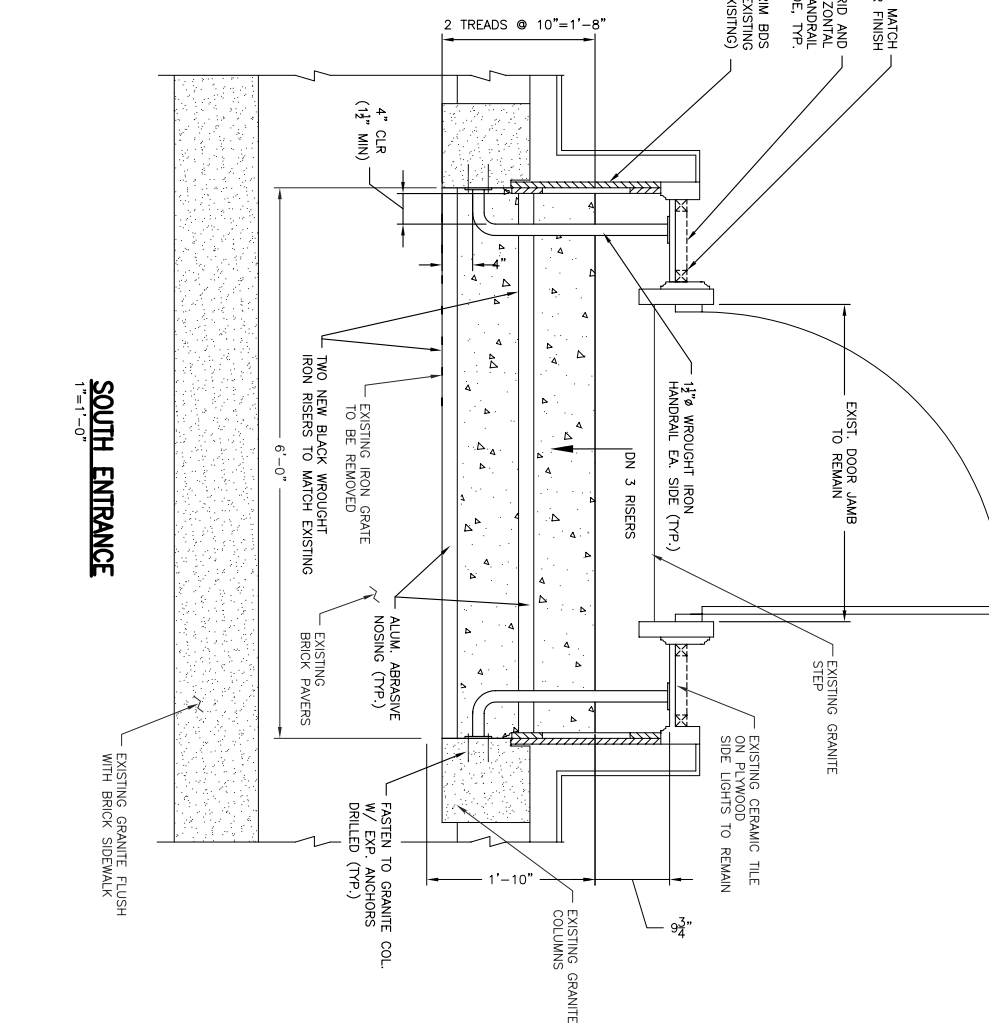

SOUTH ENTRY STAIR

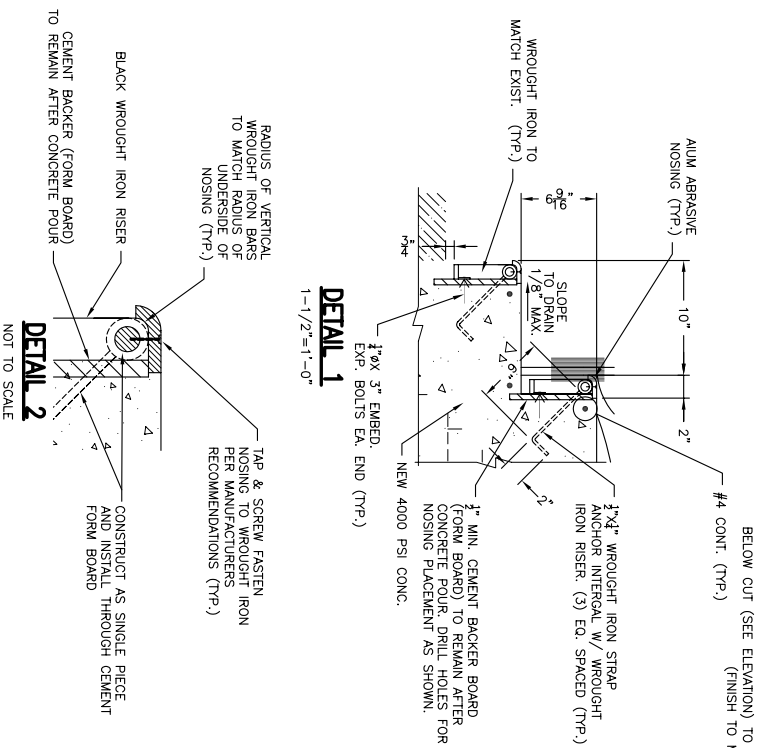


- GENERAL NOTES:**
- All work shall be in accordance with IBC 2003 by ICC, NFPA-70 National Electric Code, Maine State Plumbing Code, ASHRAE, U.L., NFPA Codes, Americans with Disabilities Act 1990 (ADA) and all local, State and Federal requirements.
 - All applicable Federal, State and Municipal regulations shall be followed, including the Federal Department of Labor Occupational Safety and Health Act.
 - All required City and State permits must be obtained before any construction begins.
 - It is the contractor's sole responsibility to determine erection procedures and sequence to ensure the safety of the building and its components during erection. This includes the addition of necessary shoring, shaeing, temporary bracing, guys or tie-downs. Such material shall remain the property of the contractor after completion of the project.
 - Contractor to provide alternate means of egress during demolition and construction
 - Contractor shall expose and clean existing structure and verify existing conditions. Submit report of findings to engineer.
 - Two 36" clear passageway exits shall be provided at all times when the building is occupied. Signage shall be displayed to indicate the appropriate exits in the event of a fire or evacuation.

REV.	DATE	STATUS
1	1-16-07	ISSUED FOR BUILDING PERMIT


JOHN H. LEASURE ARCHITECT, INC.
6 Q STREET
SOUTH PORTLAND, MAINE 04106

**RENOVATIONS TO:
HARBOR LANDING MANAGEMENT
SOUTH ENTRY STAIR-CAPOZZA TILE
289 COMMERCIAL STREET
PORTLAND, ME. 04101**

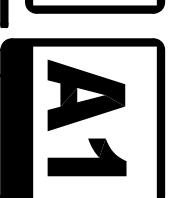


GENERAL NOTES:

1. All work shall be in accordance with IBC 2003 by ICC, NFPA-70 National Electric Code, Maine State Plumbing Code, ASHRAE, U.L., NFPA Codes, Americans with Disabilities Act 1990 (ADA) and all local, State and Federal requirements.
2. All applicable Federal, State and Municipal regulations shall be followed, including the Federal Department of Labor Occupational Safety and Health Act.
3. All required City and State permits must be obtained before any construction begins.
4. It is the contractor's sole responsibility to determine erection procedures and sequence to ensure the safety of the building and its components during demolition and erection. This includes the addition of necessary shoring, sheeting, temporary bracing, guys or tie-downs. Such material shall remain the property of the contractor after completion of the project.
5. Two 36" clear passageway exits shall be provided at all times when the building is occupied. Signage shall be displayed to indicate the appropriate exits in the event of a fire or evacuation.

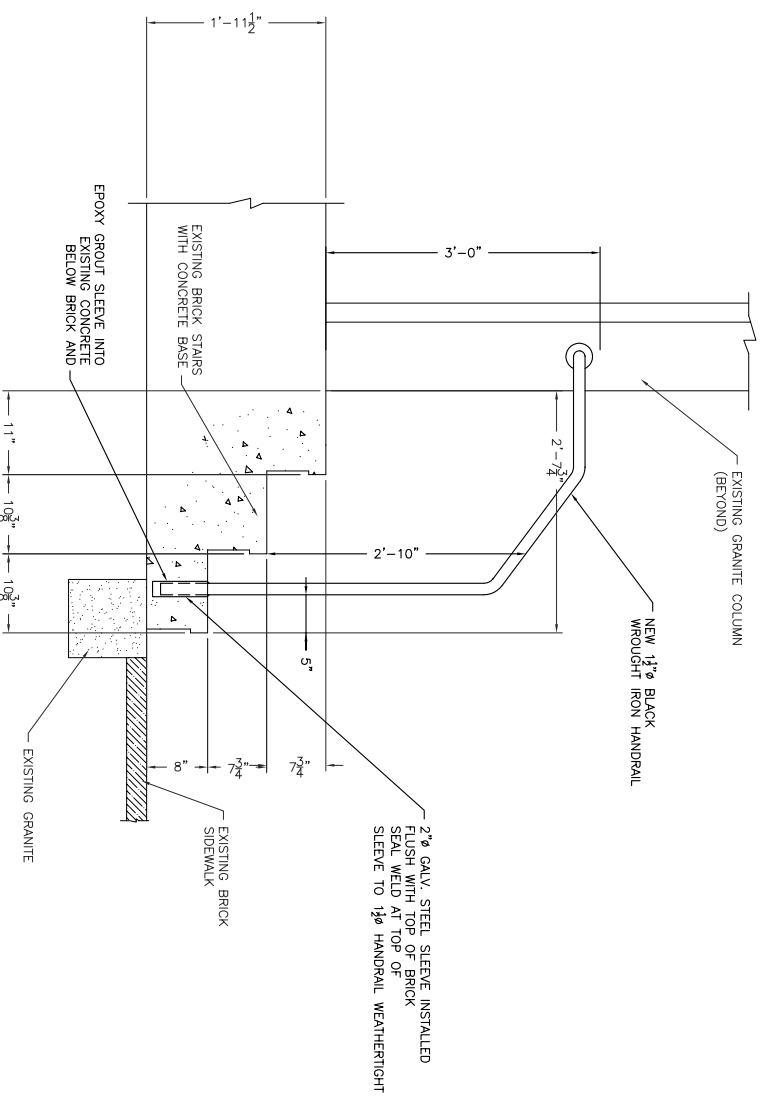

**SECTION
NORTH ENTRANCE**
1/4"=1'-0"

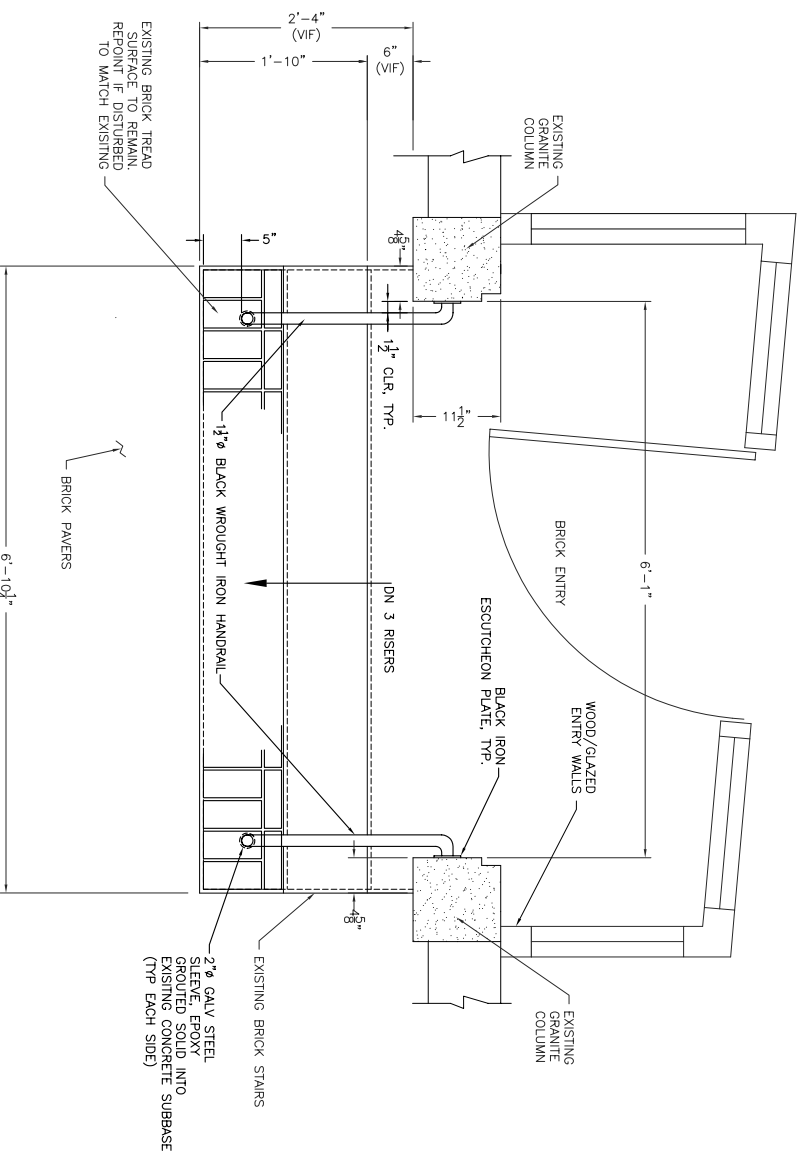


NORTH ENTRANCE
1/4"=1'-0"



EXIST. BRICK ENTRY STAIR



EXIST. BRICK ENTRY STAIR

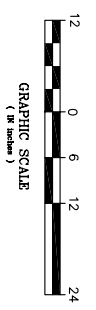

LEGEND:
V.I.F. VERIFY IN FIELD

**RENOVATIONS TO:
HARBOR LANDING MANAGEMENT
EXISTING BRICK ENTRY STAIRS
289 COMMERCIAL STREET
PORTLAND, ME. 04101**

JOHN H. LEASURE ARCHITECT, INC.
6 Q STREET
SOUTH PORTLAND, MAINE 04106

REV.	DATE	STATUS
1	1-16-07	ISSUED FOR BUILDING PERMIT









**NORTH ENTRANCE
GREEN DESIGN**



**NORTH ENTRANCE
GREEN DESIGN**

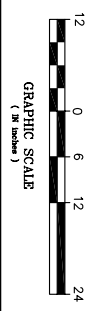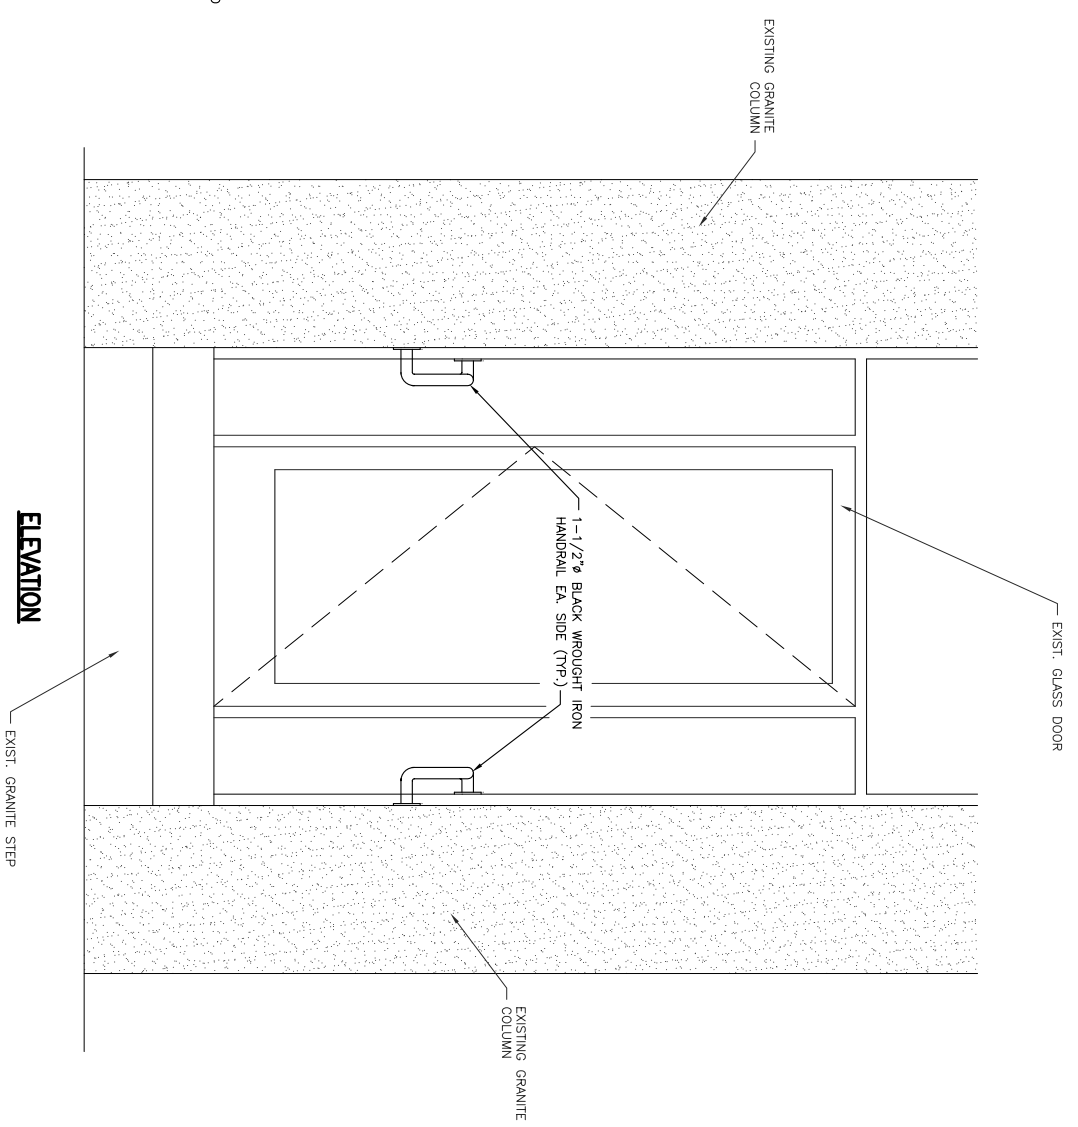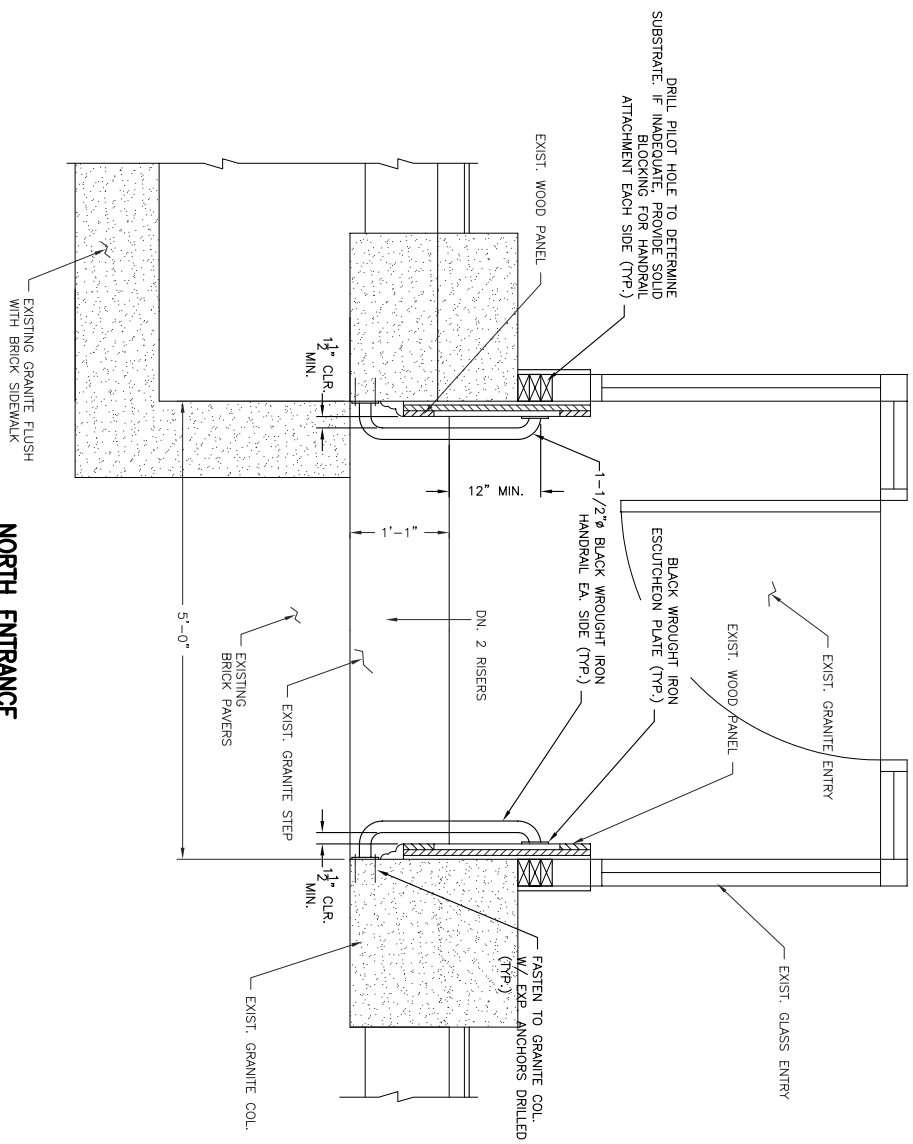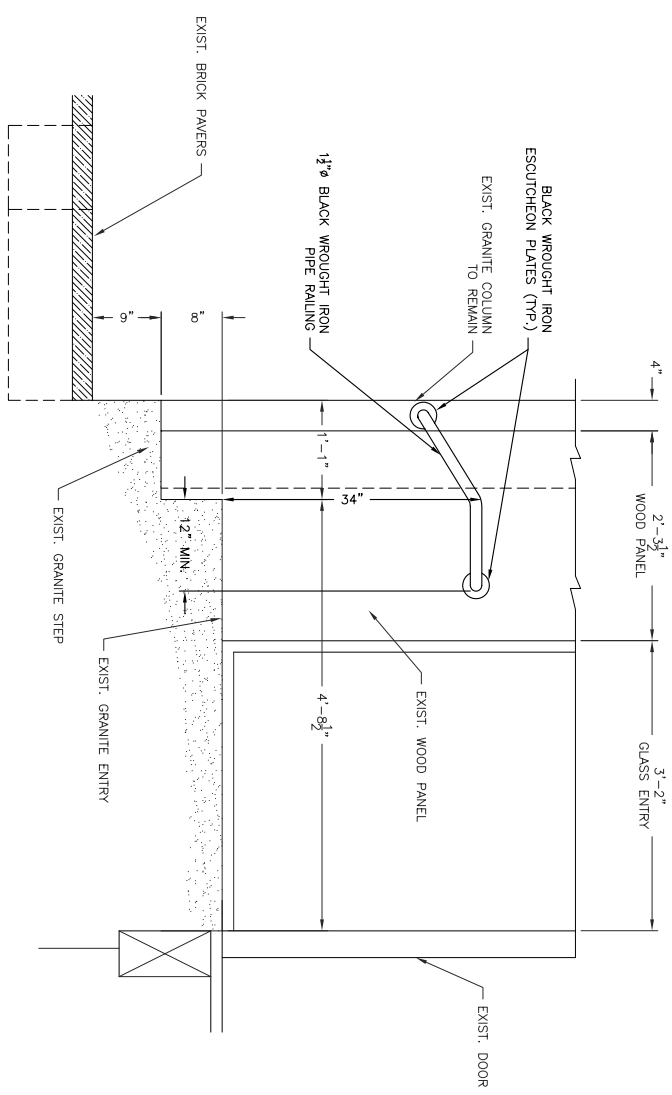

**HANDRAIL ADDITION TO:
HARBOR LANDING MANAGEMENT
NORTH ENTRY STAIR-GREEN DESIGN
269 COMMERCIAL STREET
PORTLAND, ME 04101**

A3

JOHN H. LEASURE ARCHITECT, INC.
6 Q STREET
SOUTH PORTLAND, MAINE 04106

REV.	DATE	STATUS
1	1-16-07	ISSUED FOR BUILDING PERMIT

- GENERAL NOTES:**
1. All work shall be in accordance with IBC 2003 by ICC, NFPA-70 National Electric Code, Maine State Plumbing Code, ASHRAE, U.L., NFPA Codes, Americans with Disabilities Act 1990 (ADA) and all local, State and Federal requirements.
 2. All applicable Federal, State and Municipal regulations shall be followed, including the Federal Department of Labor Occupational Safety and Health Act.
 3. All required City and State permits must be obtained before any construction begins.
 4. It is the contractor's sole responsibility to determine erection procedures and sequence to ensure the safety of the building and its components during erection. This includes the addition of necessary shoring, sheeting, temporary bracing, guys or tie-downs. Such material shall remain the property of the contractor after completion of the project.
 5. Contractor to provide alternate means of egress during demolition and construction.
 6. Contractor shall expose and clean existing structure and verify existing conditions. Submit report of findings to engineer.