


Cross ST

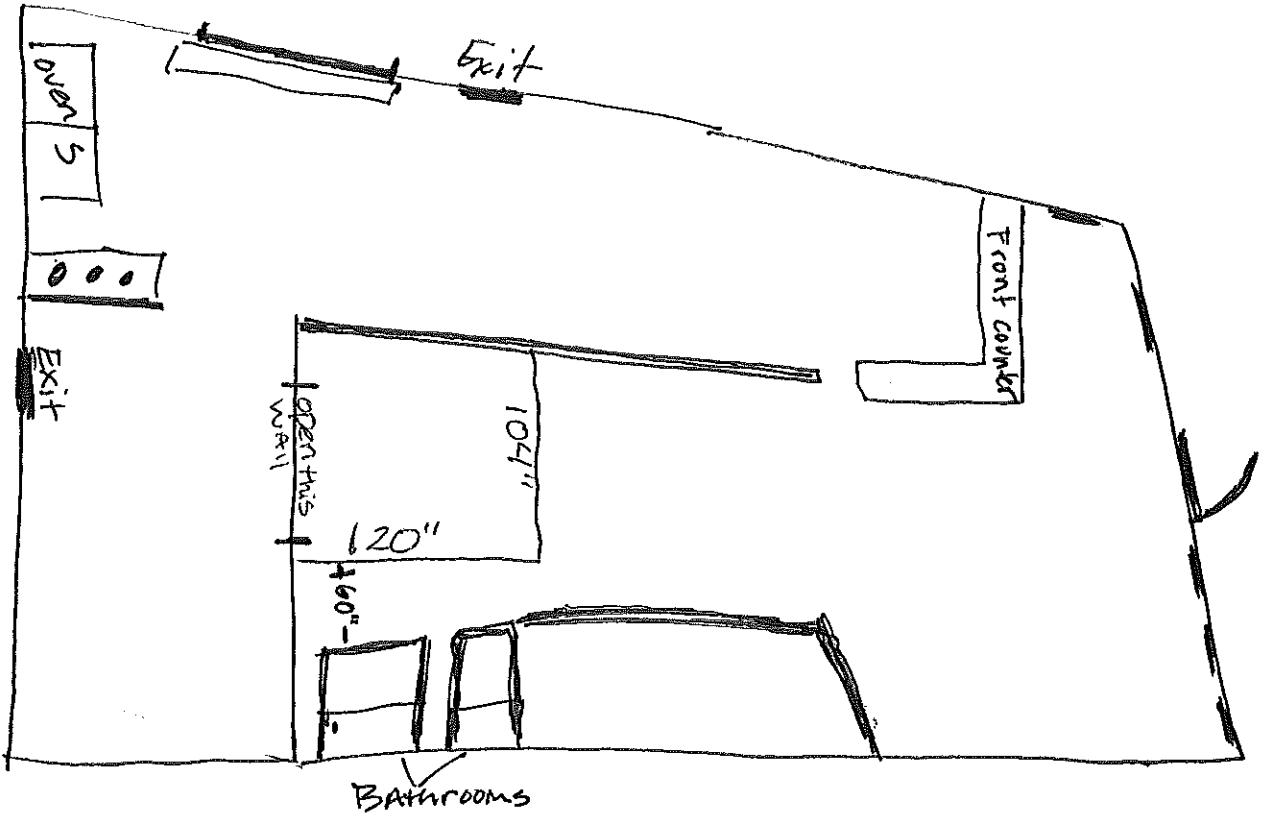

WOOD  
Typical Framing  
w 1/2" Drywall

8F + WALLS NOT FULL  
HEIGHT