


Proposed floor plan
entire space

Structural walls
will be typical
wood framing w/ 1/2" dry wall

* Did plan review
@ counter of customer.
Non-bearing interior walls -
not full height - for
storage purposes.

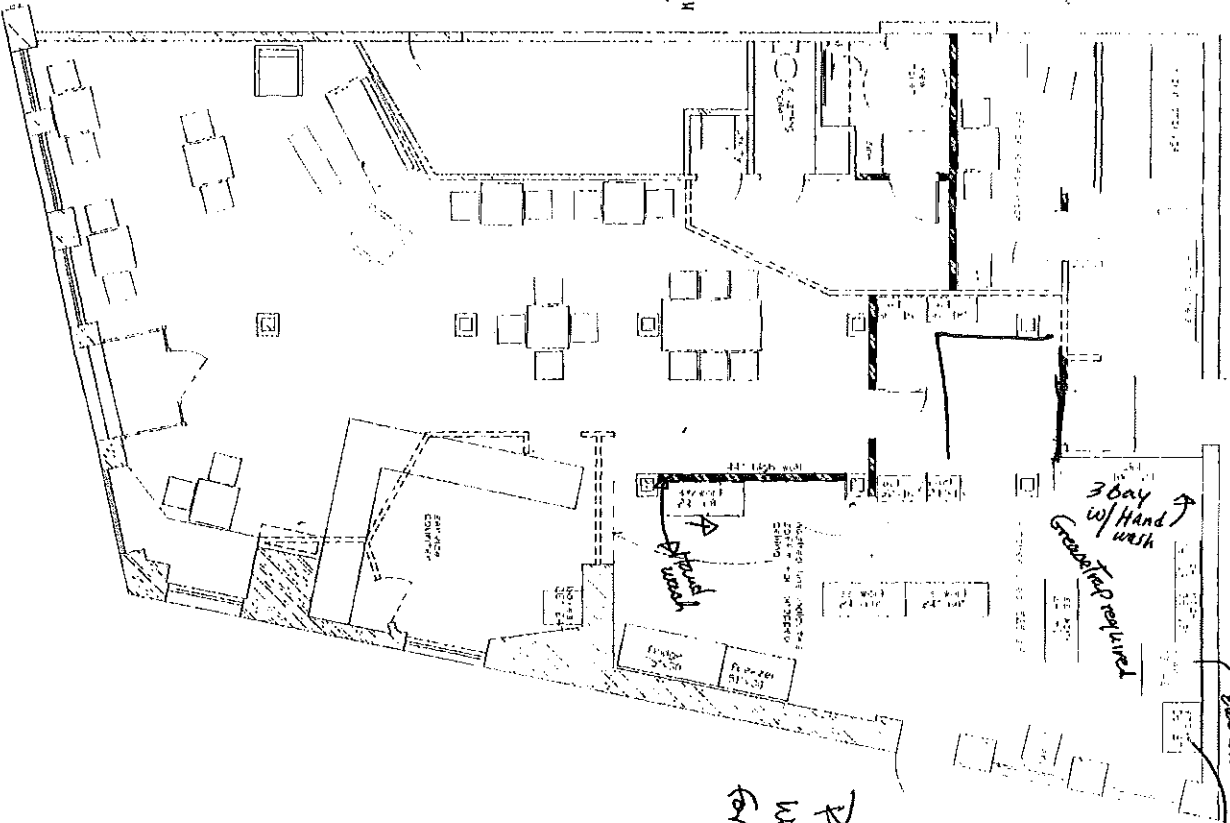

Original CFO 2011-06-1376