


TYPICAL JAMB DETAIL

1 1/2" = 1'-0"

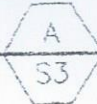

NOTE:

G.C. SHALL INSTALL AND SEAL WINDOW IN ACCORDANCE W/ MANUFACTURERS WRITTEN SPECIFICATIONS AND INSTRUCTIONS.

PRELIMINARY SET NOT FOR CONSTRUCTION.

designed by	JHL
drawn by	KSP
checked by	MFL
scale	AS NOTED
date	DEC 12, 2007

HARBOR LANDING
269 COMMERCIAL STREET, UNIT 3E
PORTLAND, ME

STRUCTURAL RETROFIT OF EXISTING WINDOWS
DETAILS

L & L STRUCTURAL
ENGINEERING SERVICES, INC
SIX O STREET
SOUTH PORTLAND, MAINE 04106

PHONE (207) 767-4530
FAX (207) 799-5432
EMAIL: LLENG@aol.com

S3