

WOOD WINDOW
FRAME (TYP.)

SEALANT &
BACKER ROD

EXISTING
GRANITE SILL

FLASHING AND
WEEP HOLES

1X HARDWOOD SILL

1X STRAPPING


2X BLOCKING

4 MIL POLY VAPOR
BARRIER (TAPE SEAMS)

1/2" GYP. BOARD

2X4 WOOD STUDS
WITH FIBERGLASS
BATT INSULATION

2" RIGID INSULATION

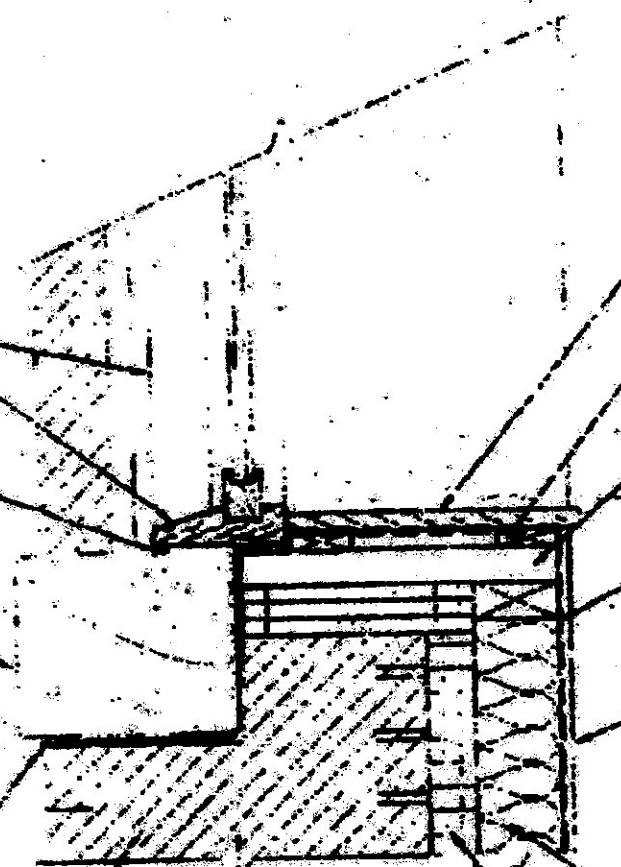

ARCHITECTURAL
DRAWING
BY
DATE