


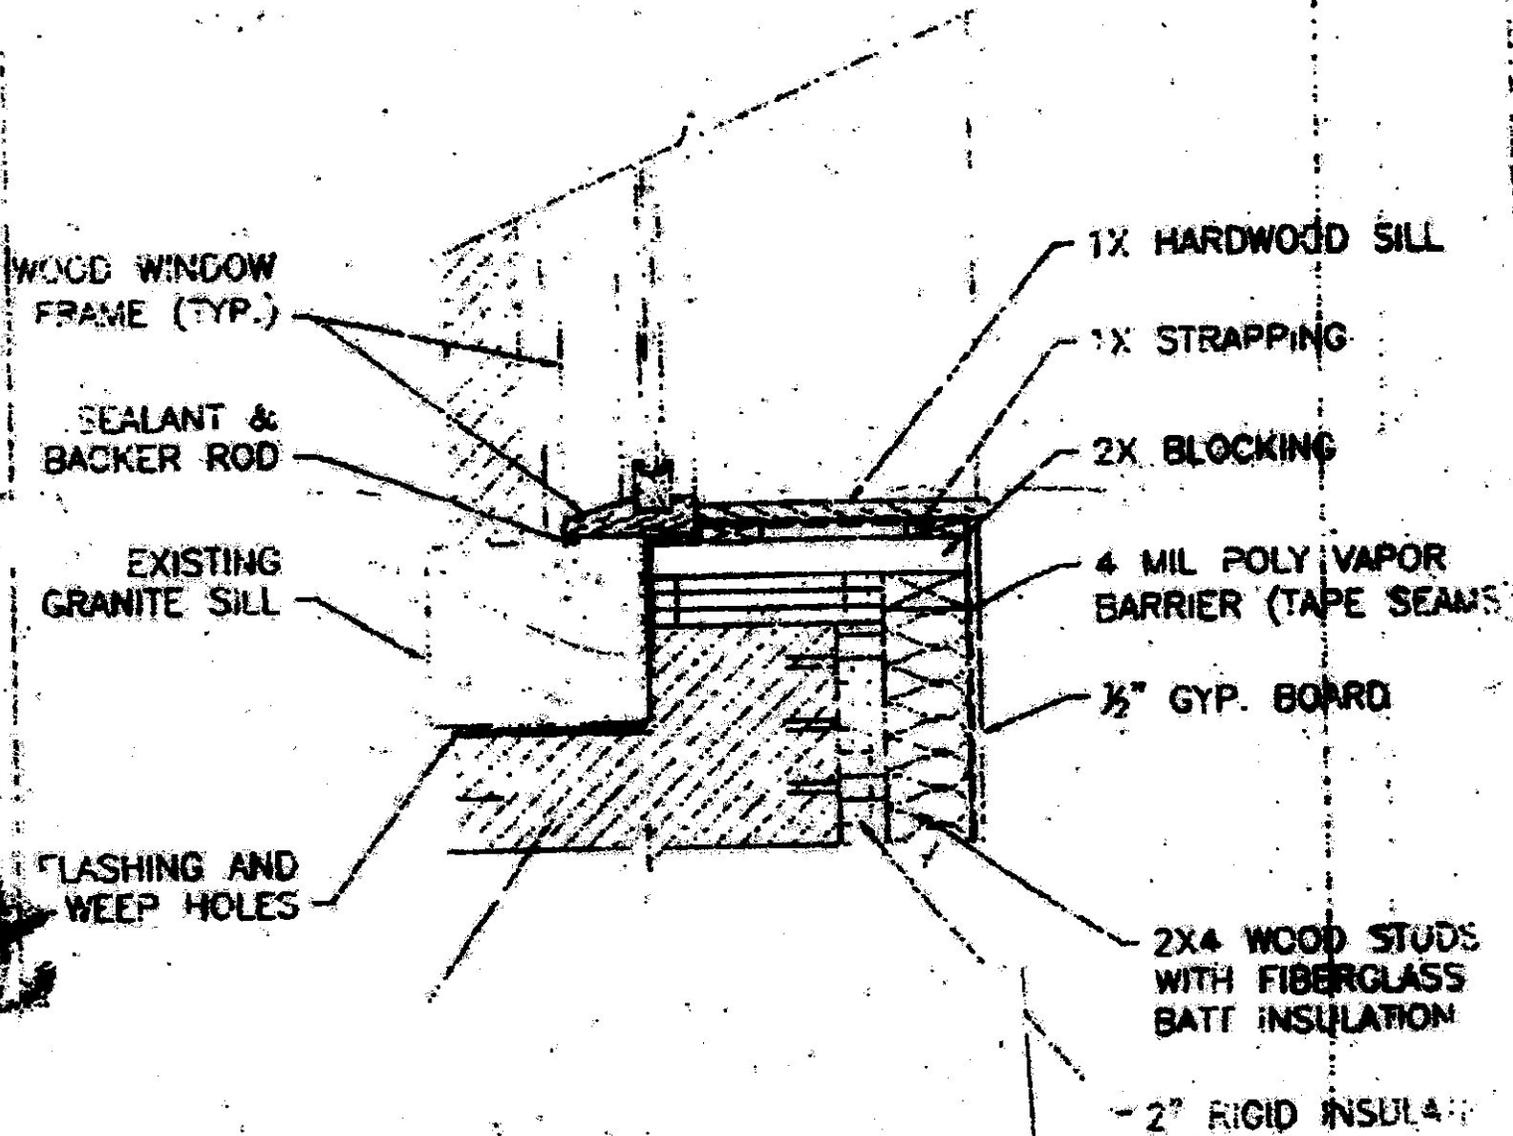

Reviewed for Code Compliance
Inspection Division
Approved with Conditions

Date: 02/13/18



APPROVED FOR CONSTRUCTION
DATE: 02/13/18
BY: [Signature]