


Commercial St

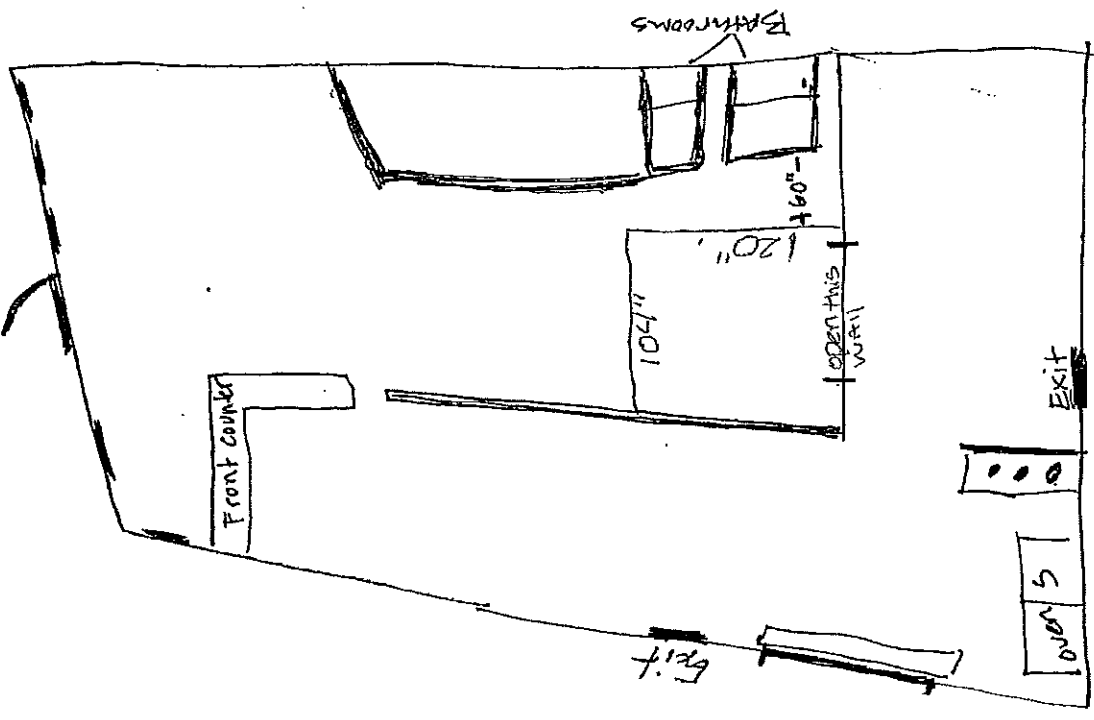

Cross St

Wood Framing  
Typical  
w 1/2" Drywall

8F+ WALLS Not full  
Height