


FAN#1 - EXHAUST PERFORMANCE CURVES.

3850 CFM, 2.25 SP @ 1129 RPM and 2.455 BHP at 336 feet and 70 deg F
 * Please note that these curves were adjusted for job specific temperature and altitude.

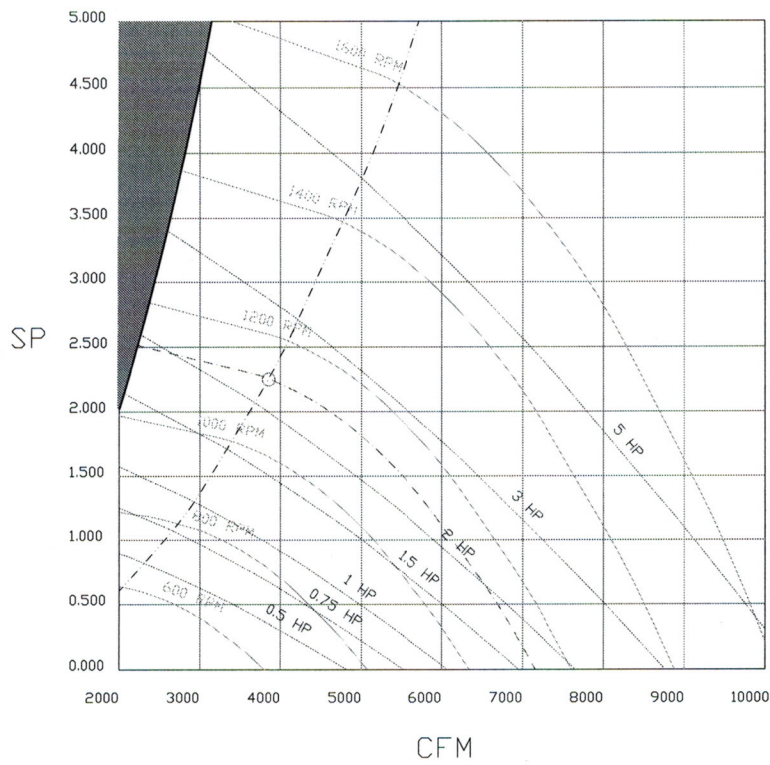

CUSTOMER APPROVAL TO MANUFACTURE:

Approved as Noted

Approved with ND Exception Taken

Revise and Resubmit

SIGNATURE _____

Your Title _____ Date _____



CAPTIVEAIRE

JOB 630 Congress St	
LOCATION Monmouth, ME,	
DATE 1/31/2017	JOB # 2844573
DWG # 4	DRAWN BY BFC-21
REV.	SCALE 3/8" = 1'-0"