

HOOD INFORMATION - Job#2844573


HOOD NO.	TAG	MODEL	LENGTH	MAX. COOKING TEMP.	TOTAL EXH. CFM	EXHAUST PLENUM RISER(S)				CFM	S.P.	HOOD CONSTRUCTION	HOOD CONFIG.	
						WIDTH	LENG.	HEIGHT	DIA.				END TO END	RDW
1		4824 ND-2	6' 0.00'	600 Deg.	1650	10'	15'	4'		1650	-0.486'	430 SS Where Exposed	ALDNE	ALDNE

PATENT NUMBERS

Exhaust Hoods ND-2/BD-2/SND-2 (Canada) - CA Patent 2520435 C

HOOD INFORMATION

HOOD NO.	TAG	FILTER(S)				LIGHT(S)				UTILITY CABINET(S)				FIRE SYSTEM PIPING	HOOD HANGING WGT	
		TYPE	QTY.	HEIGHT	LENGTH	EFFICIENCY @ 9 MICRONS	QTY.	TYPE	WIRE GUARD	LOCATION	SIZE	FIRE SYSTEM TYPE	SIZE			ELECTRICAL MODEL #
1		SS Baffle with Handles	4	16'	16'	30%	2	Screw In Compact	ND						ND	260 LBS

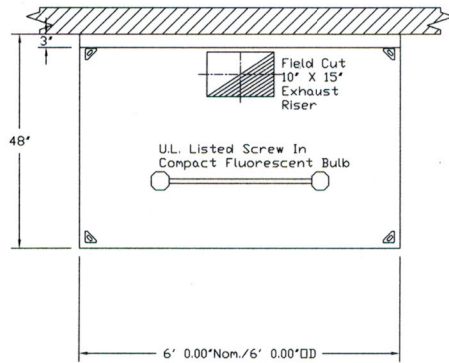

PLAN VIEW - Hood #1
6' 0.00" LONG 4824ND-2

CUSTOMER APPROVAL TO MANUFACTURE:

Approved as Noted
 Approved with ND Exception Taken
 Revise and Resubmit
 SIGNATURE _____
 Your Title _____ Date _____



CAPTIVEAIRE

JOB#630 Congress St	
LOCATION Monmouth, ME,	
DATE 1/31/2017	JOB # 2844573
DWC # 1	DRAWN BY BFC-21
REV.	SCALE 3/8" = 1'-0"