

PHOTO COMPOSITE
 NO SCALE



Neokraft
 S I G N S

Neokraft Signs Inc.
 686 Main Street
 Lewiston, Maine 04240
 Telephone: 207.782.9654
 Facsimile: 207.782.0009
 1.800.339.2258
<http://www.neokraft.com>

Custom Sign Fabrication

These plans are the exclusive property of Neokraft Signs, Inc. and are the result of the original work of its employees. They are submitted to Neokraft's client for the sole purpose of consideration of whether to purchase these plans or to purchase from Neokraft a sign manufactured according to these plans.

Distribution or exhibition of these plans to anyone other than employees of said client, or use of these plans to construct a sign similar to the one embodied herein, is expressly forbidden. In the event that such exhibition or construction occurs, Neokraft expects to be reimbursed \$1500 in compensation for time and effort entailed in creating these plans.

**Mi Sen Restaurant
 19829**

PERMIT

Location: 630 Congress Street

Portland, Maine

Drawing No.: 1 of 1

Drawn by: BK Rep.: RM

Date: 06.29.2015

Lead No.: ML022954

Gen Ref.:

CUSTOMERS MOUNTING BRACKET WITH WELDED MOUNTING PLATE AND LIGHTS, GUY WIRES AS SHOWN, (6) MOUNTING LOCATIONS WITH HARDWARE AS SPECIFIED BELOW, ELECTRICAL TO SIGN LOCATION BY CUSTOMER,


1 1/2" DEEP ALUMINUM SIGN PANEL PAINTED GRAY (PMS 420),
 1/2" ACRYLIC DIMENSIONAL GRAPHICS, PAINTED BLACK,
 PRINTED 'BOWL' COLORS,
 1/4" SUB-TEXT PAINTED BLACK,
 STUD-D/A TAPE MOUNTED

MATCH HEIGHT OF SIGN (NEXT DOOR) 8'-0" Grade



Sq. Ft.

DOUBLE FACE NON-ILLUMINATED PROJECTING SIGN
 SCALE: 1/2" = 1'-0" (1) REQUIRED

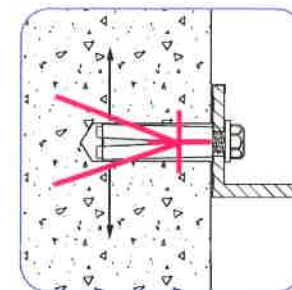

SLEEVE-ANCHOR MOUNTING DETAIL
 NOT TO SCALE

LOK-BOLT™ ANCHORING SYSTEM AS MFG BY POWERS FASTENERS, NEW ROCHELLE, NY OR EQUAL: A PRE-ASSEMBLED SINGLE UNIT SLEEVE ANCHOR FOR ANCHORING INTO SOLID AND HOLLOW CONCRETE AND MASONRY SUBSTRATES, PATENTED COMPRESSION RING PULLS FIXTURE FLUSH TO THE WORK SURFACE AVAILABLE IN CARBON STEEL AND TYPE 304 STAINLESS STEEL; SEVERAL HEAD STYLES

SIZE RANGE: 1/4" DIA. x 5/8" TO 3/4" DIA. x 7 1/2"