



HIGH STREET

CONGRESS STREET

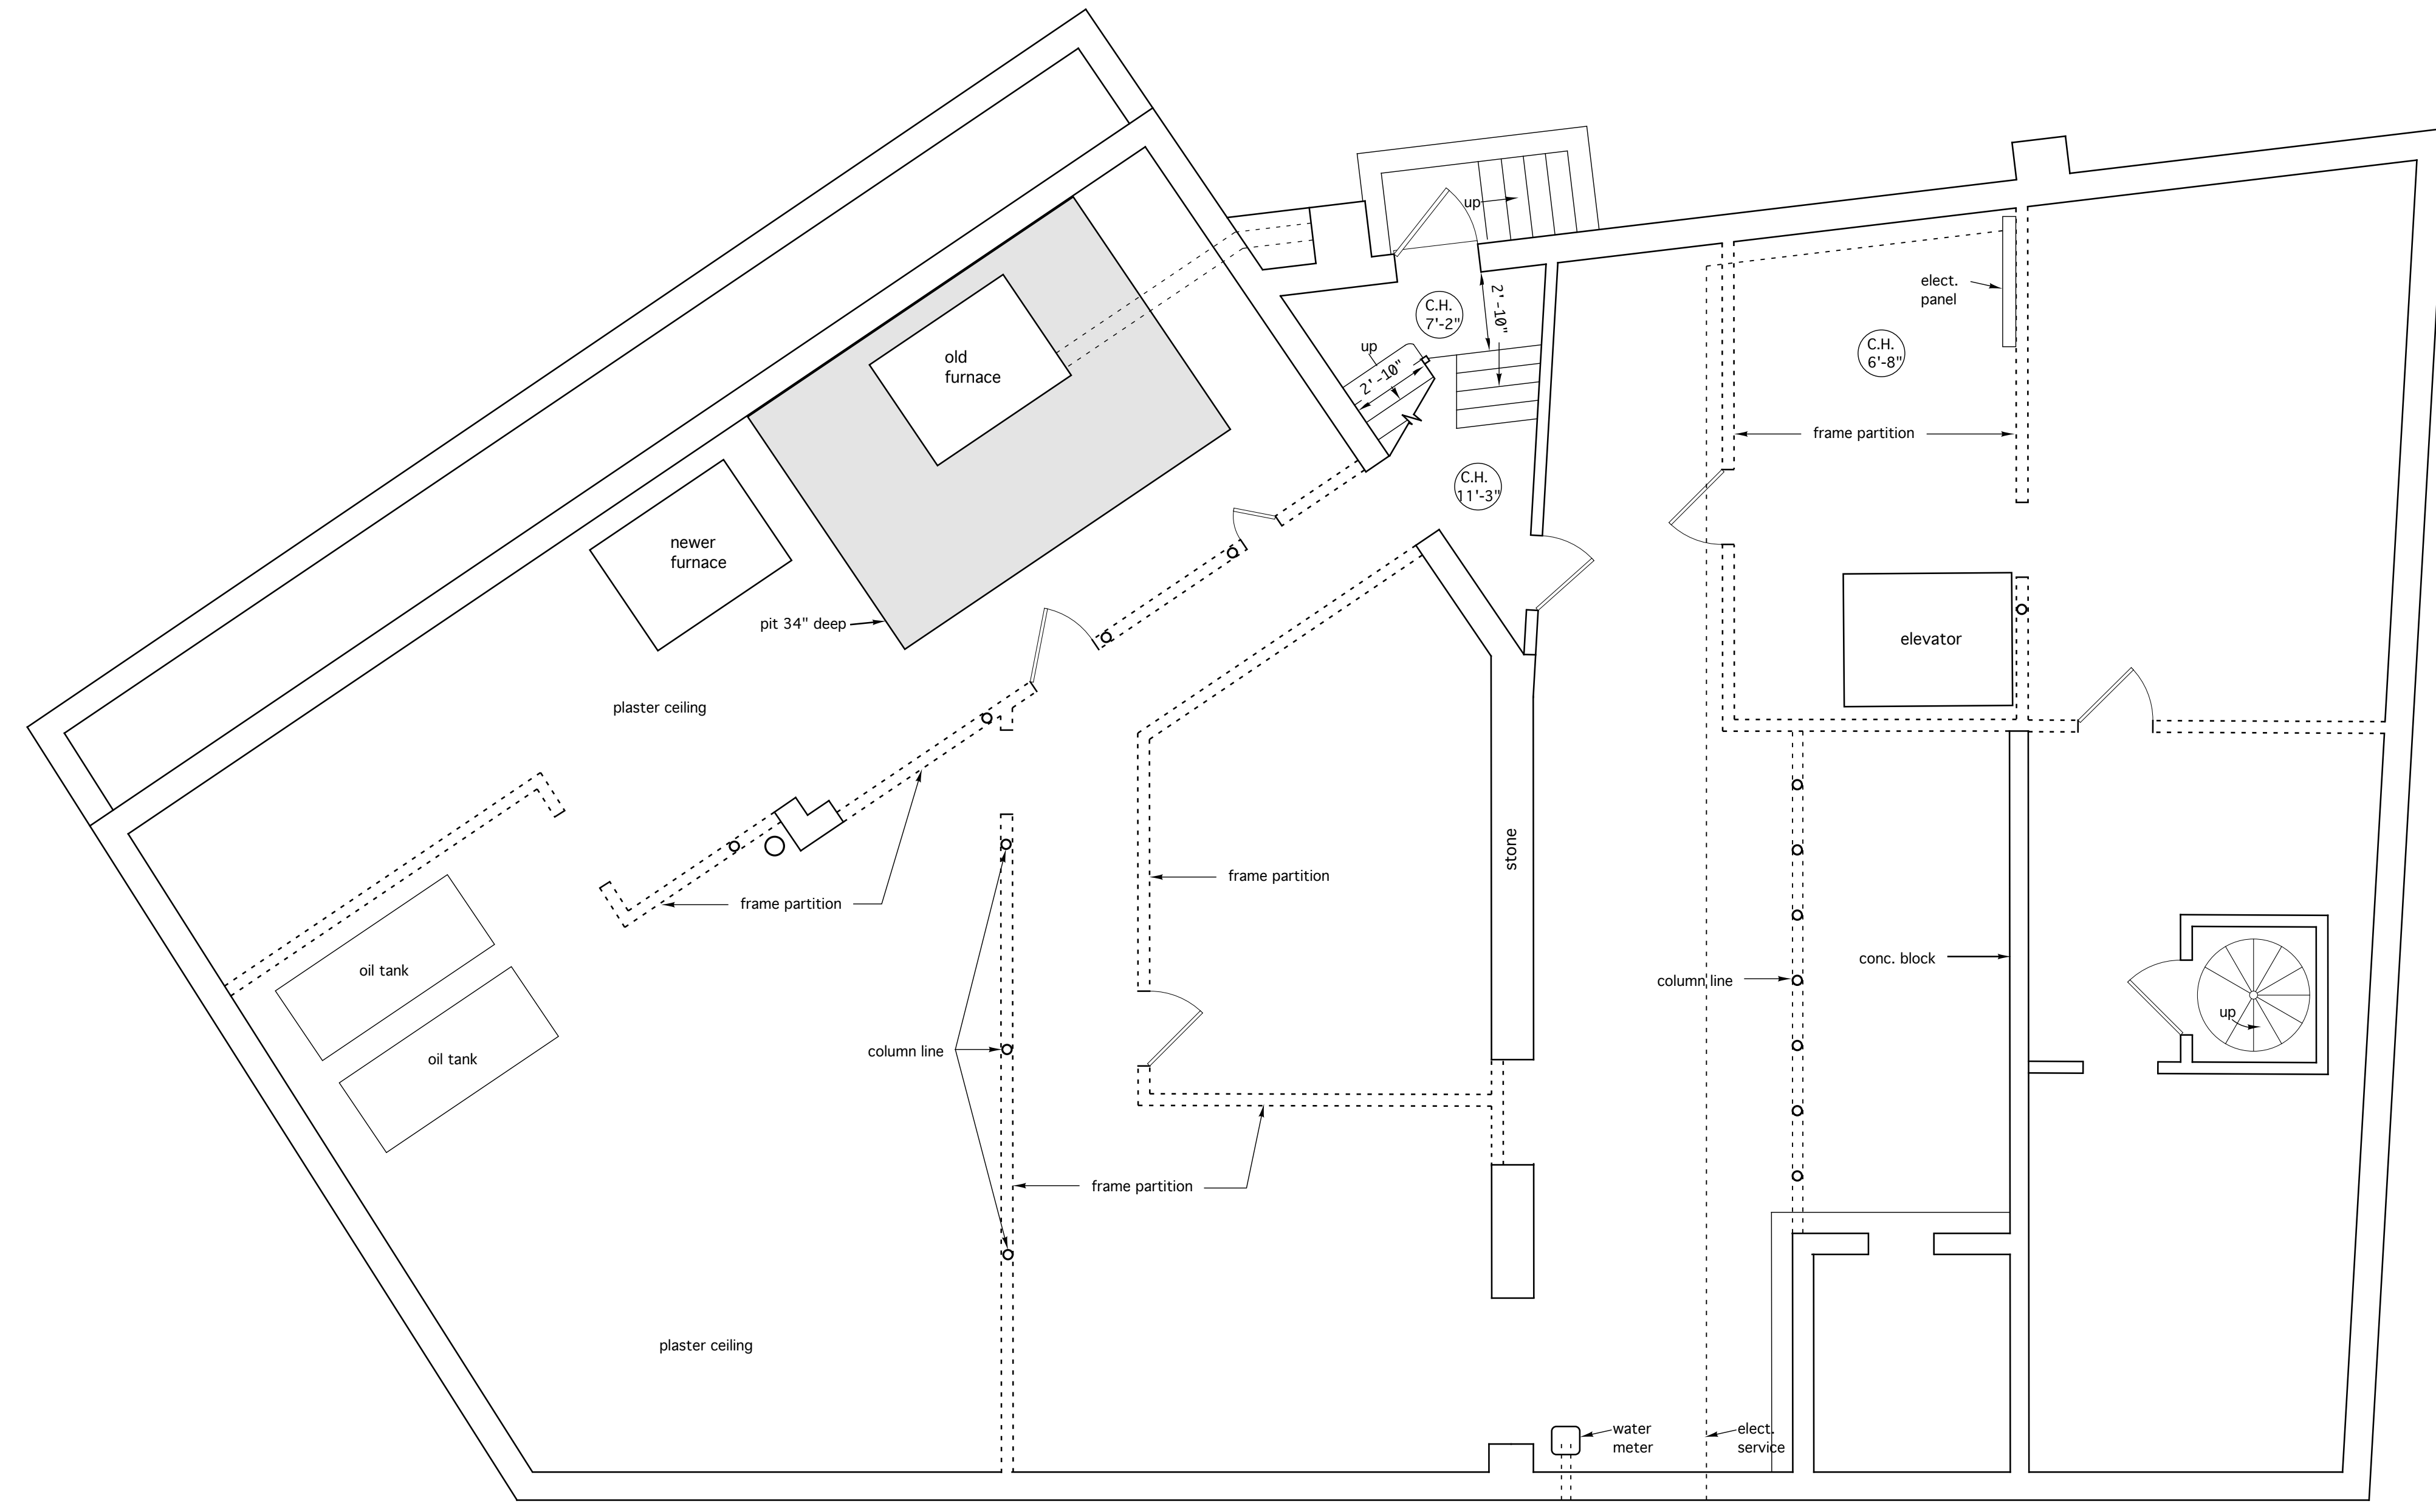

SHWARTZ BUILDING
EXISTING CONDITIONS

BASEMENT LEVEL

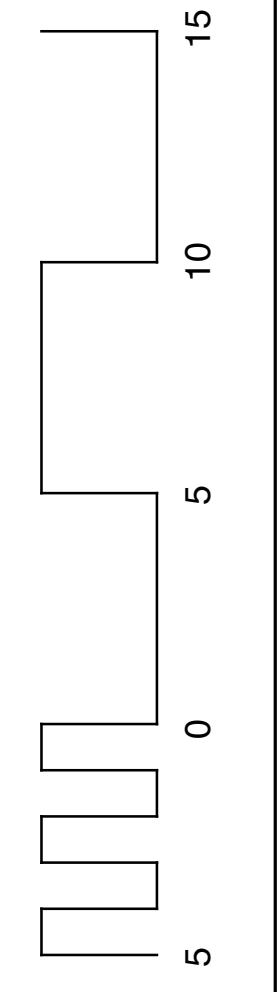

EXISTING-1.0