


SHWARTZ BUILDING  
EXISTING CONDITIONS  
THIRD LEVEL

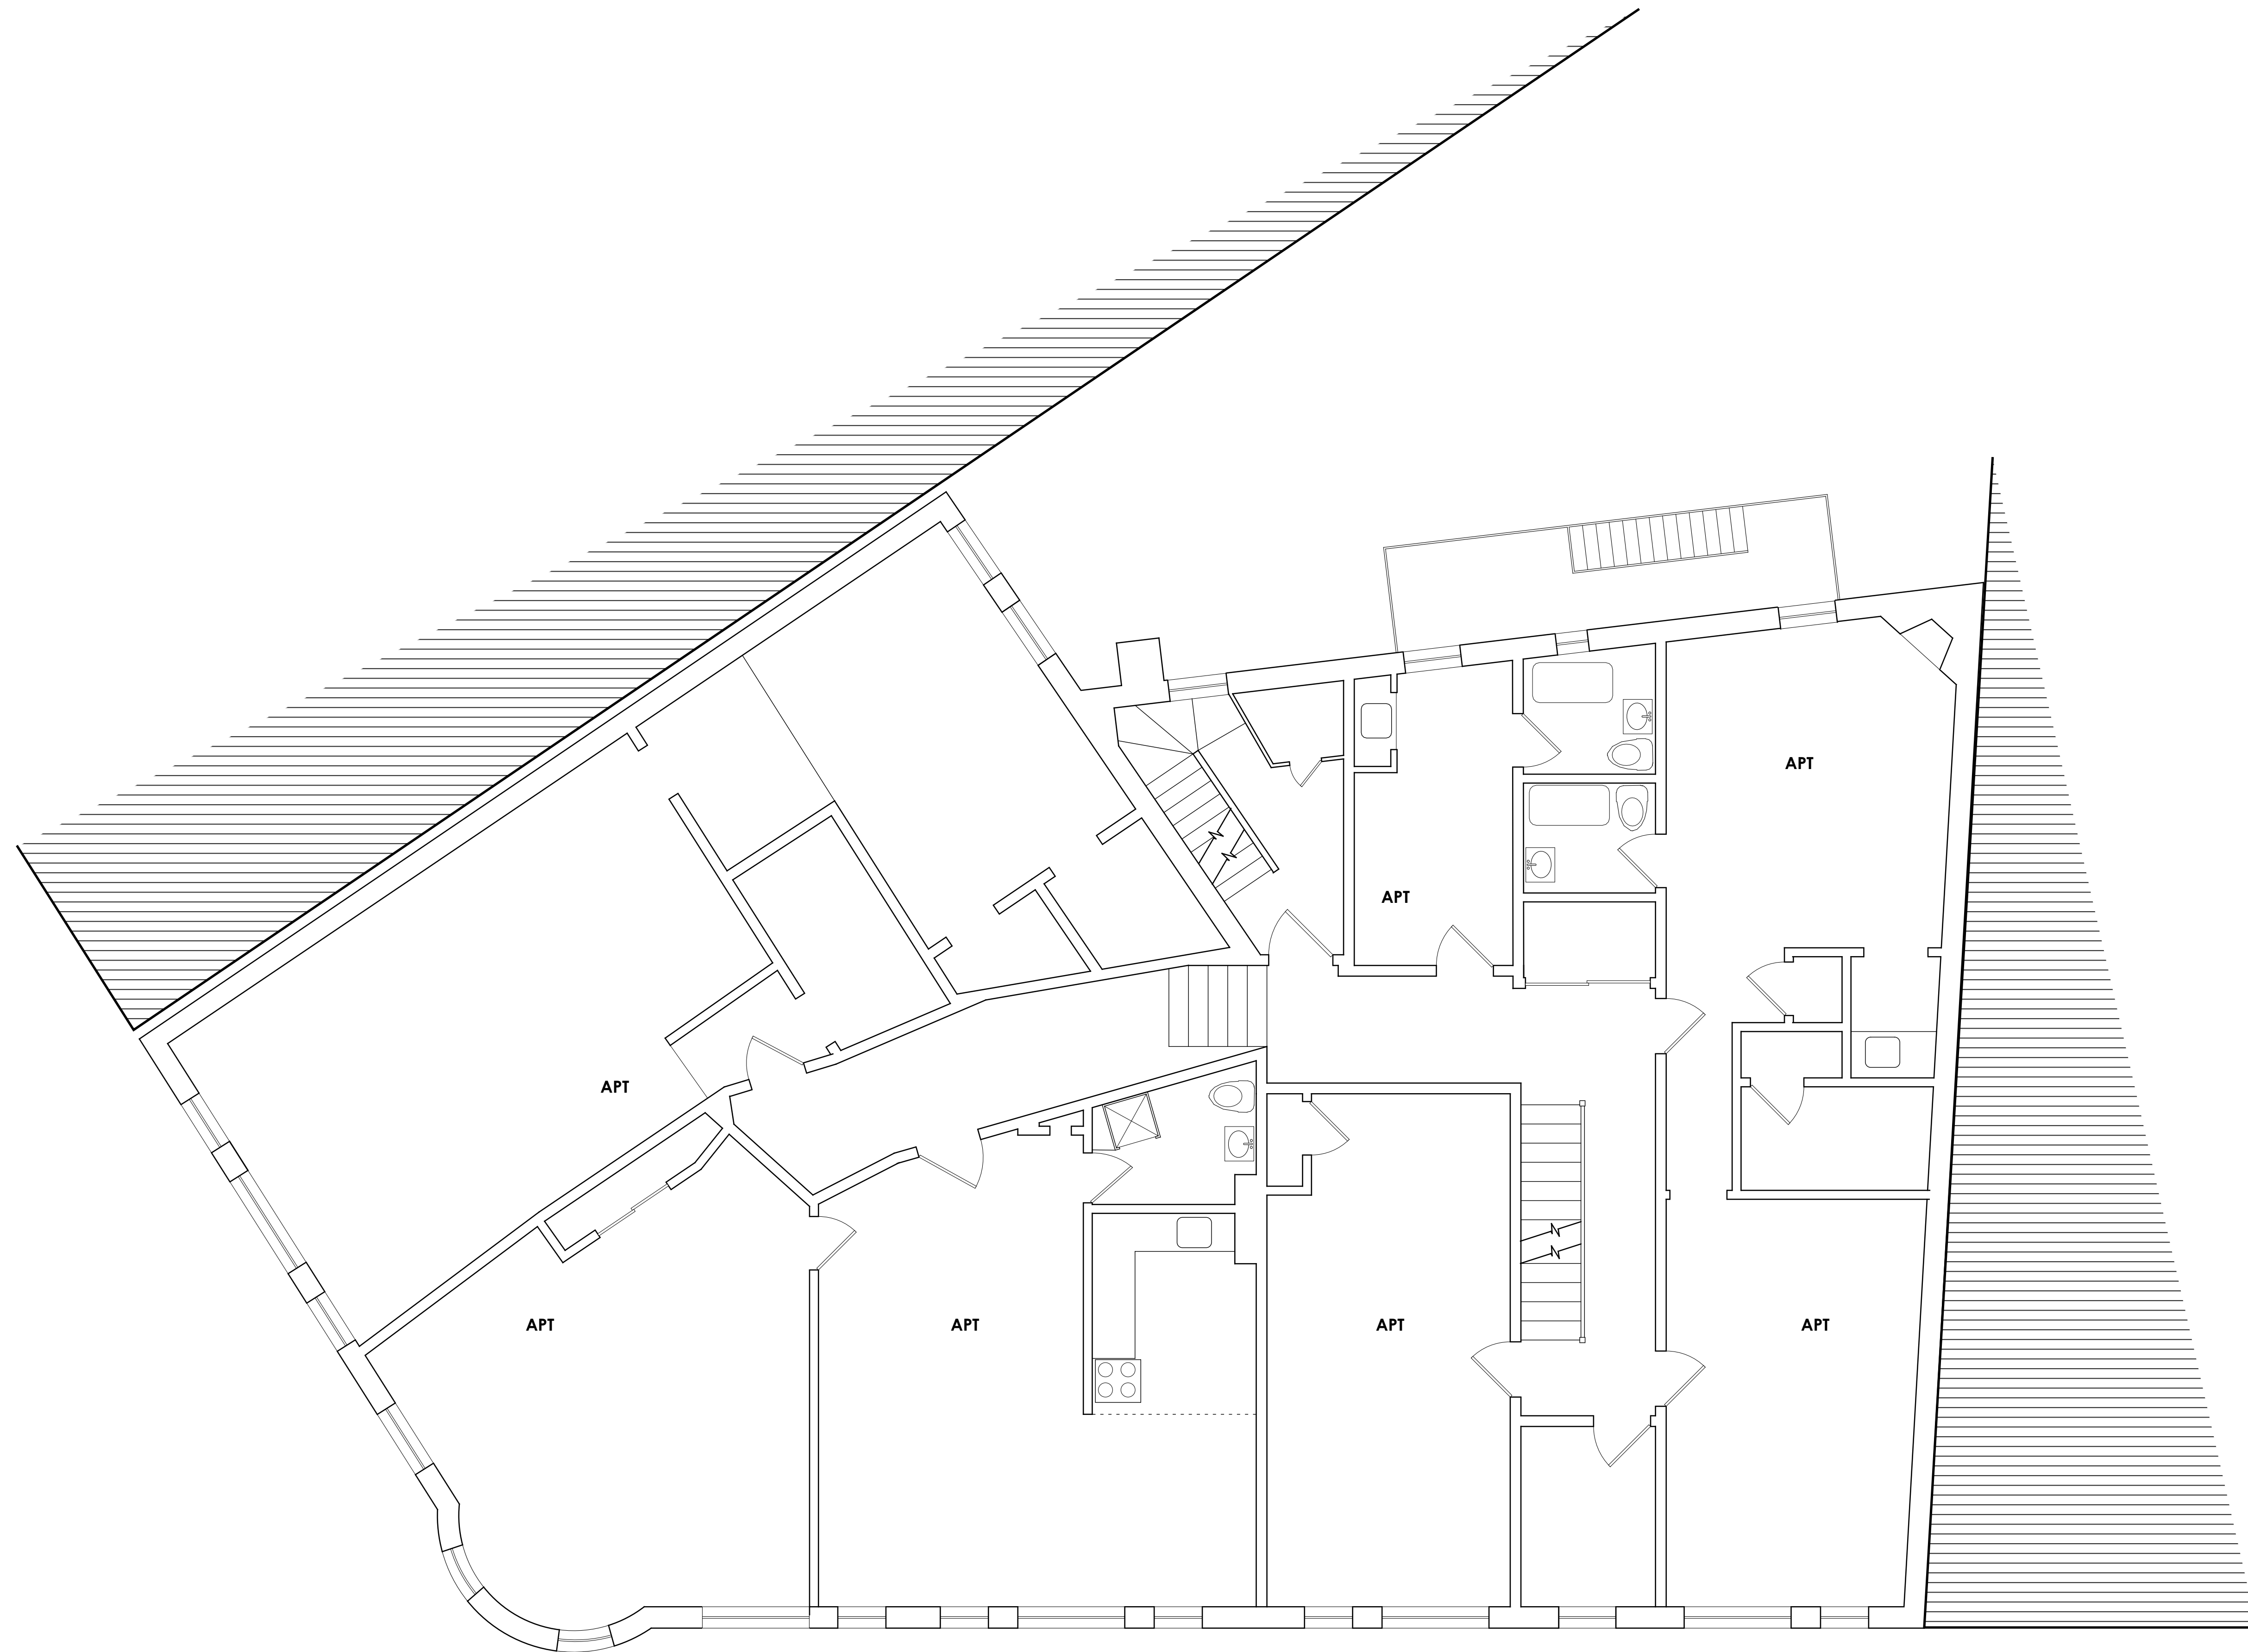

EXISTING -3.1