


James Sterling AIA
Architect
142 High Street
Portland, Maine

**SHWARTZ BUILDING
RENOVATIONS**

FOURTH LEVEL

A-4.1

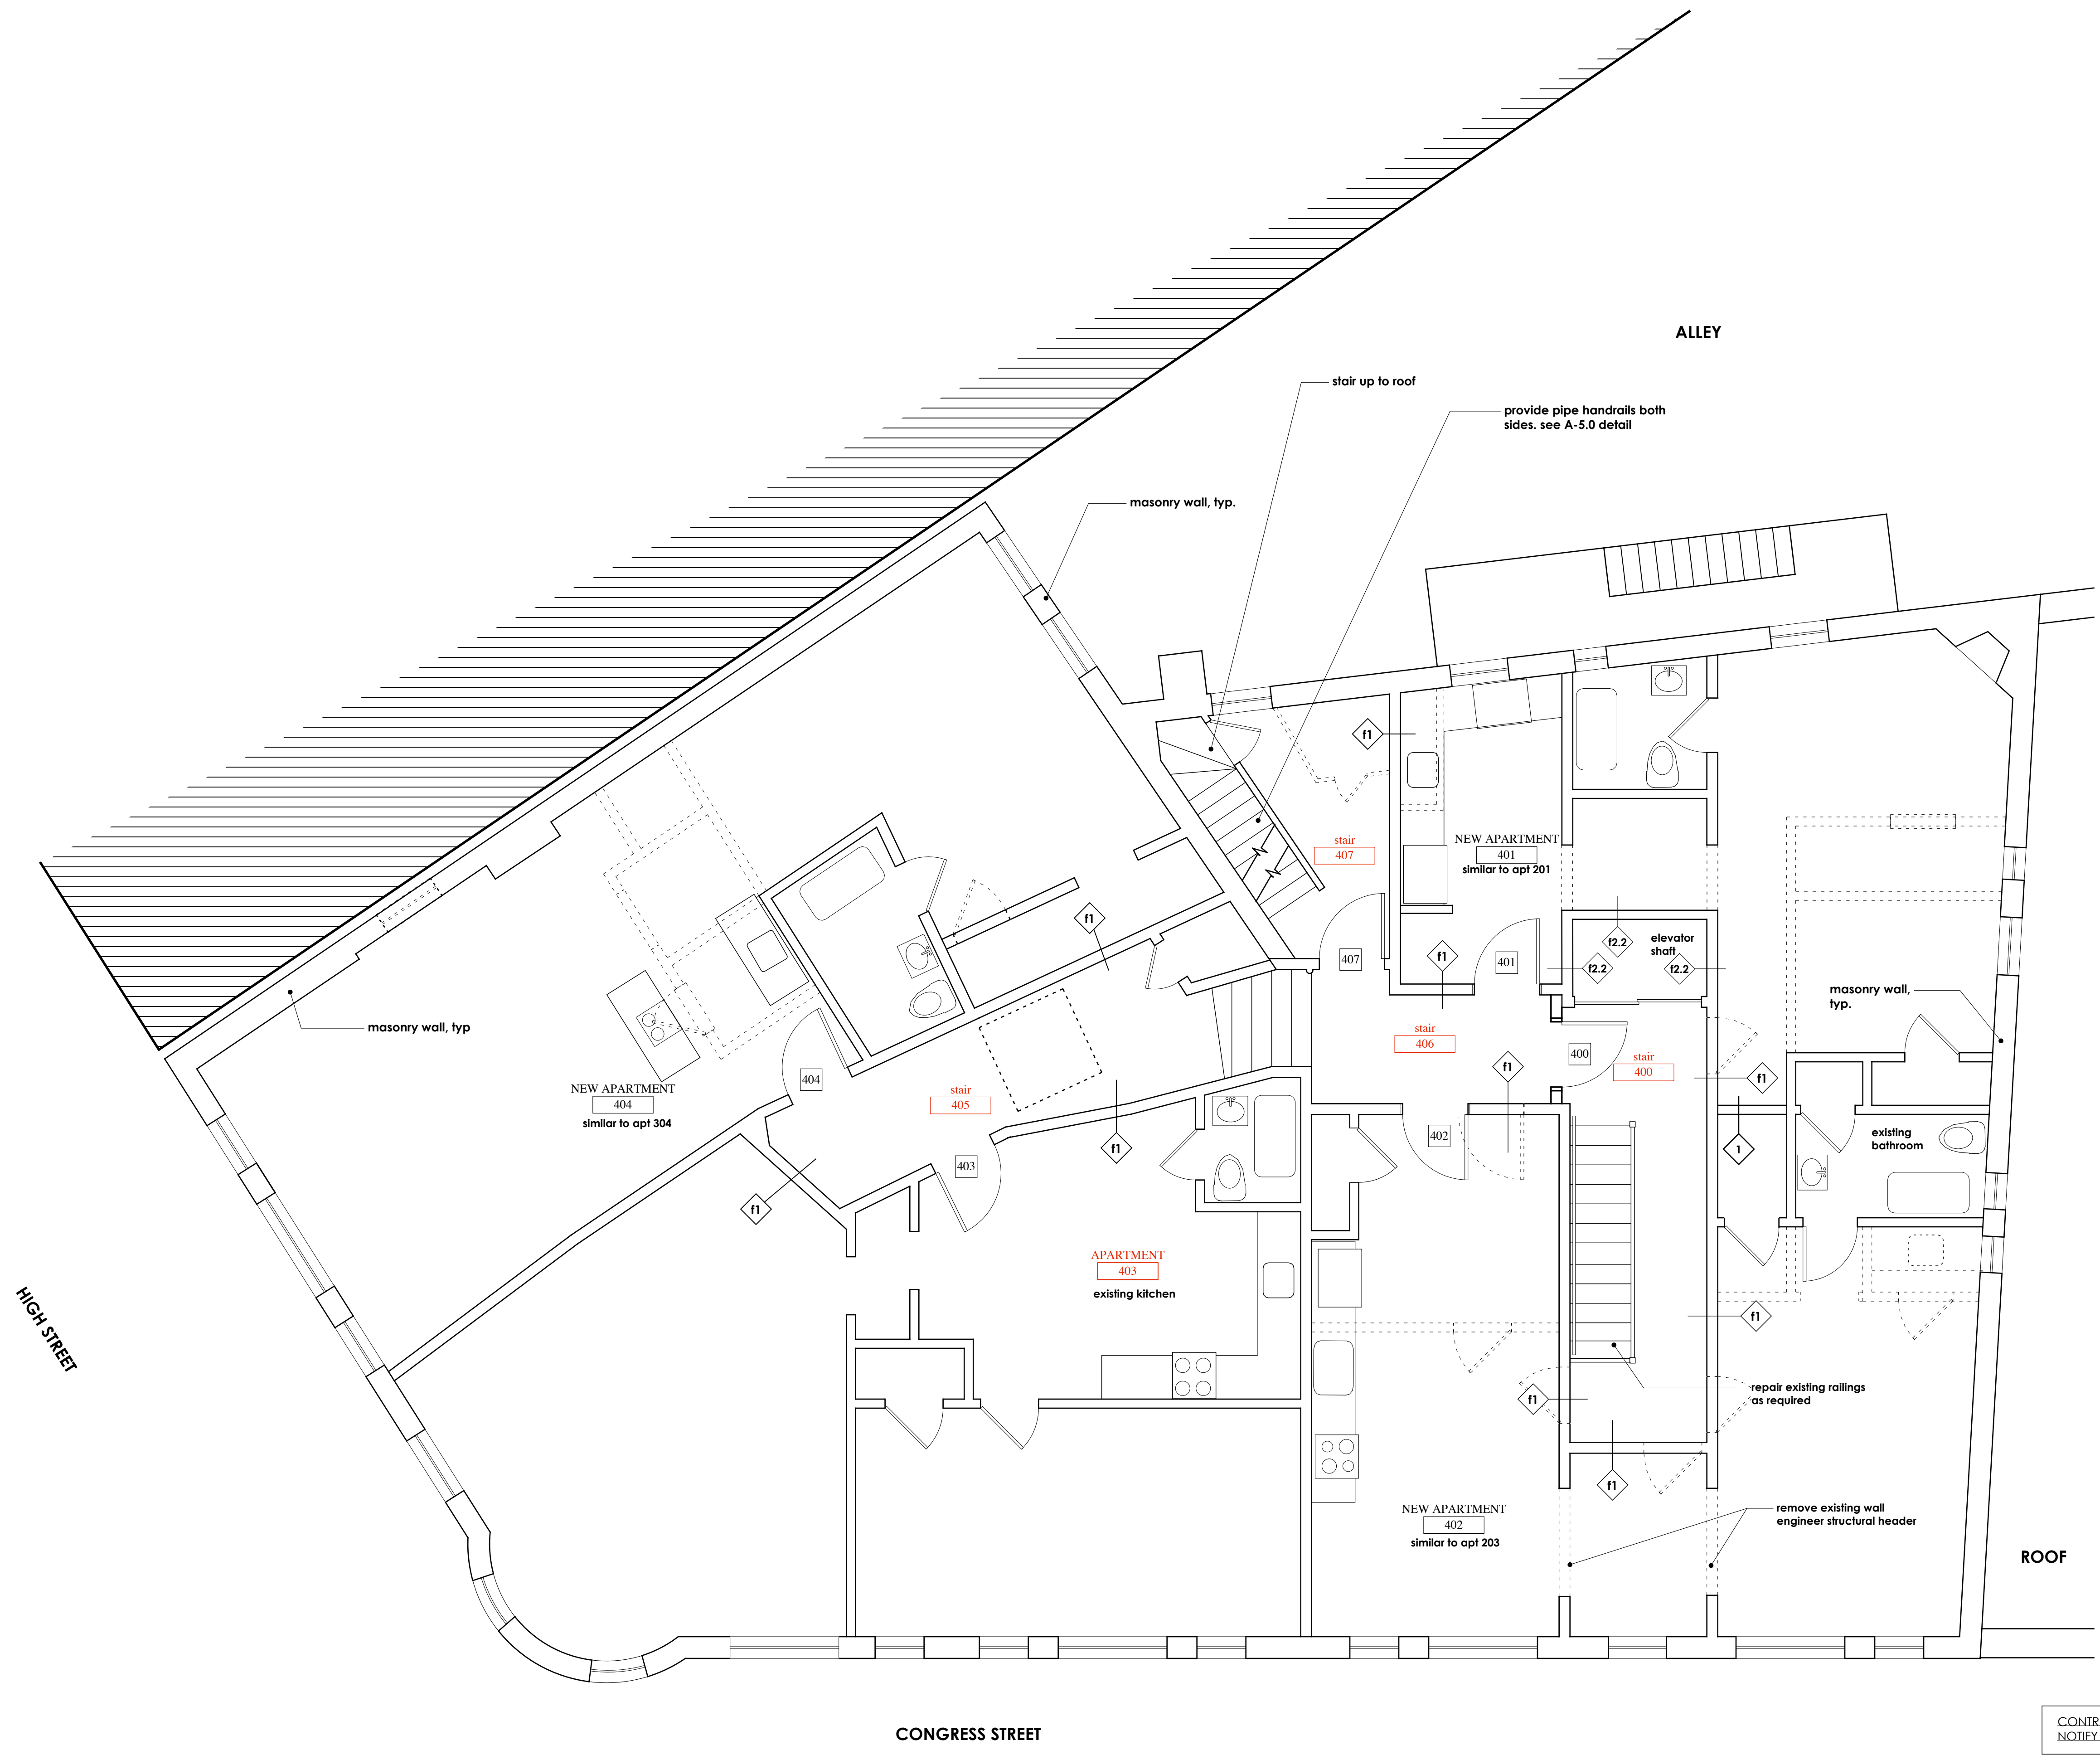

GENERAL NOTES

- DEMOLITION:
1. REMOVE ALL NON-STRUCTURAL WALLS AS SHOWN. - - - - -
 2. REMOVE ALL ELEVATOR EQUIPMENT.
 3. FLOOR AND CEILING FINISHES IN NEW APARTMENTS TO BE DETERMINED BY OWNER.
 4. ALL EXISTING PANELING ON BOTH SIDES OF STAIR 200 ENCLOSURE TO BE REMOVED EXPOSING EXISTING PLASTER, APPLY F1 FINISH OVER PLASTER.
 5. ALL EXISTING OPENINGS TO STAIR 400 TO BE INFILLED, F1.

CONTRACTOR TO VERIFY ALL EXISTING CONDITIONS AND NOTIFY THE ARCHITECT OF DEVIATIONS FROM THE PLANS.

6/5/09