


GENERAL NOTES

DEMOLITION:


1. REMOVE ALL NON-STRUCTURAL WALLS AS SHOWN. - - - - -
2. REMOVE ALL ELEVATOR EQUIPMENT.
3. BASEMENT TO BE SPRINKLED.
4. DISCONNECT GAS TO UPPER LEVELS. GAS SERVICE TO BE PROVIDED AS PER OWNER'S NEEDS.

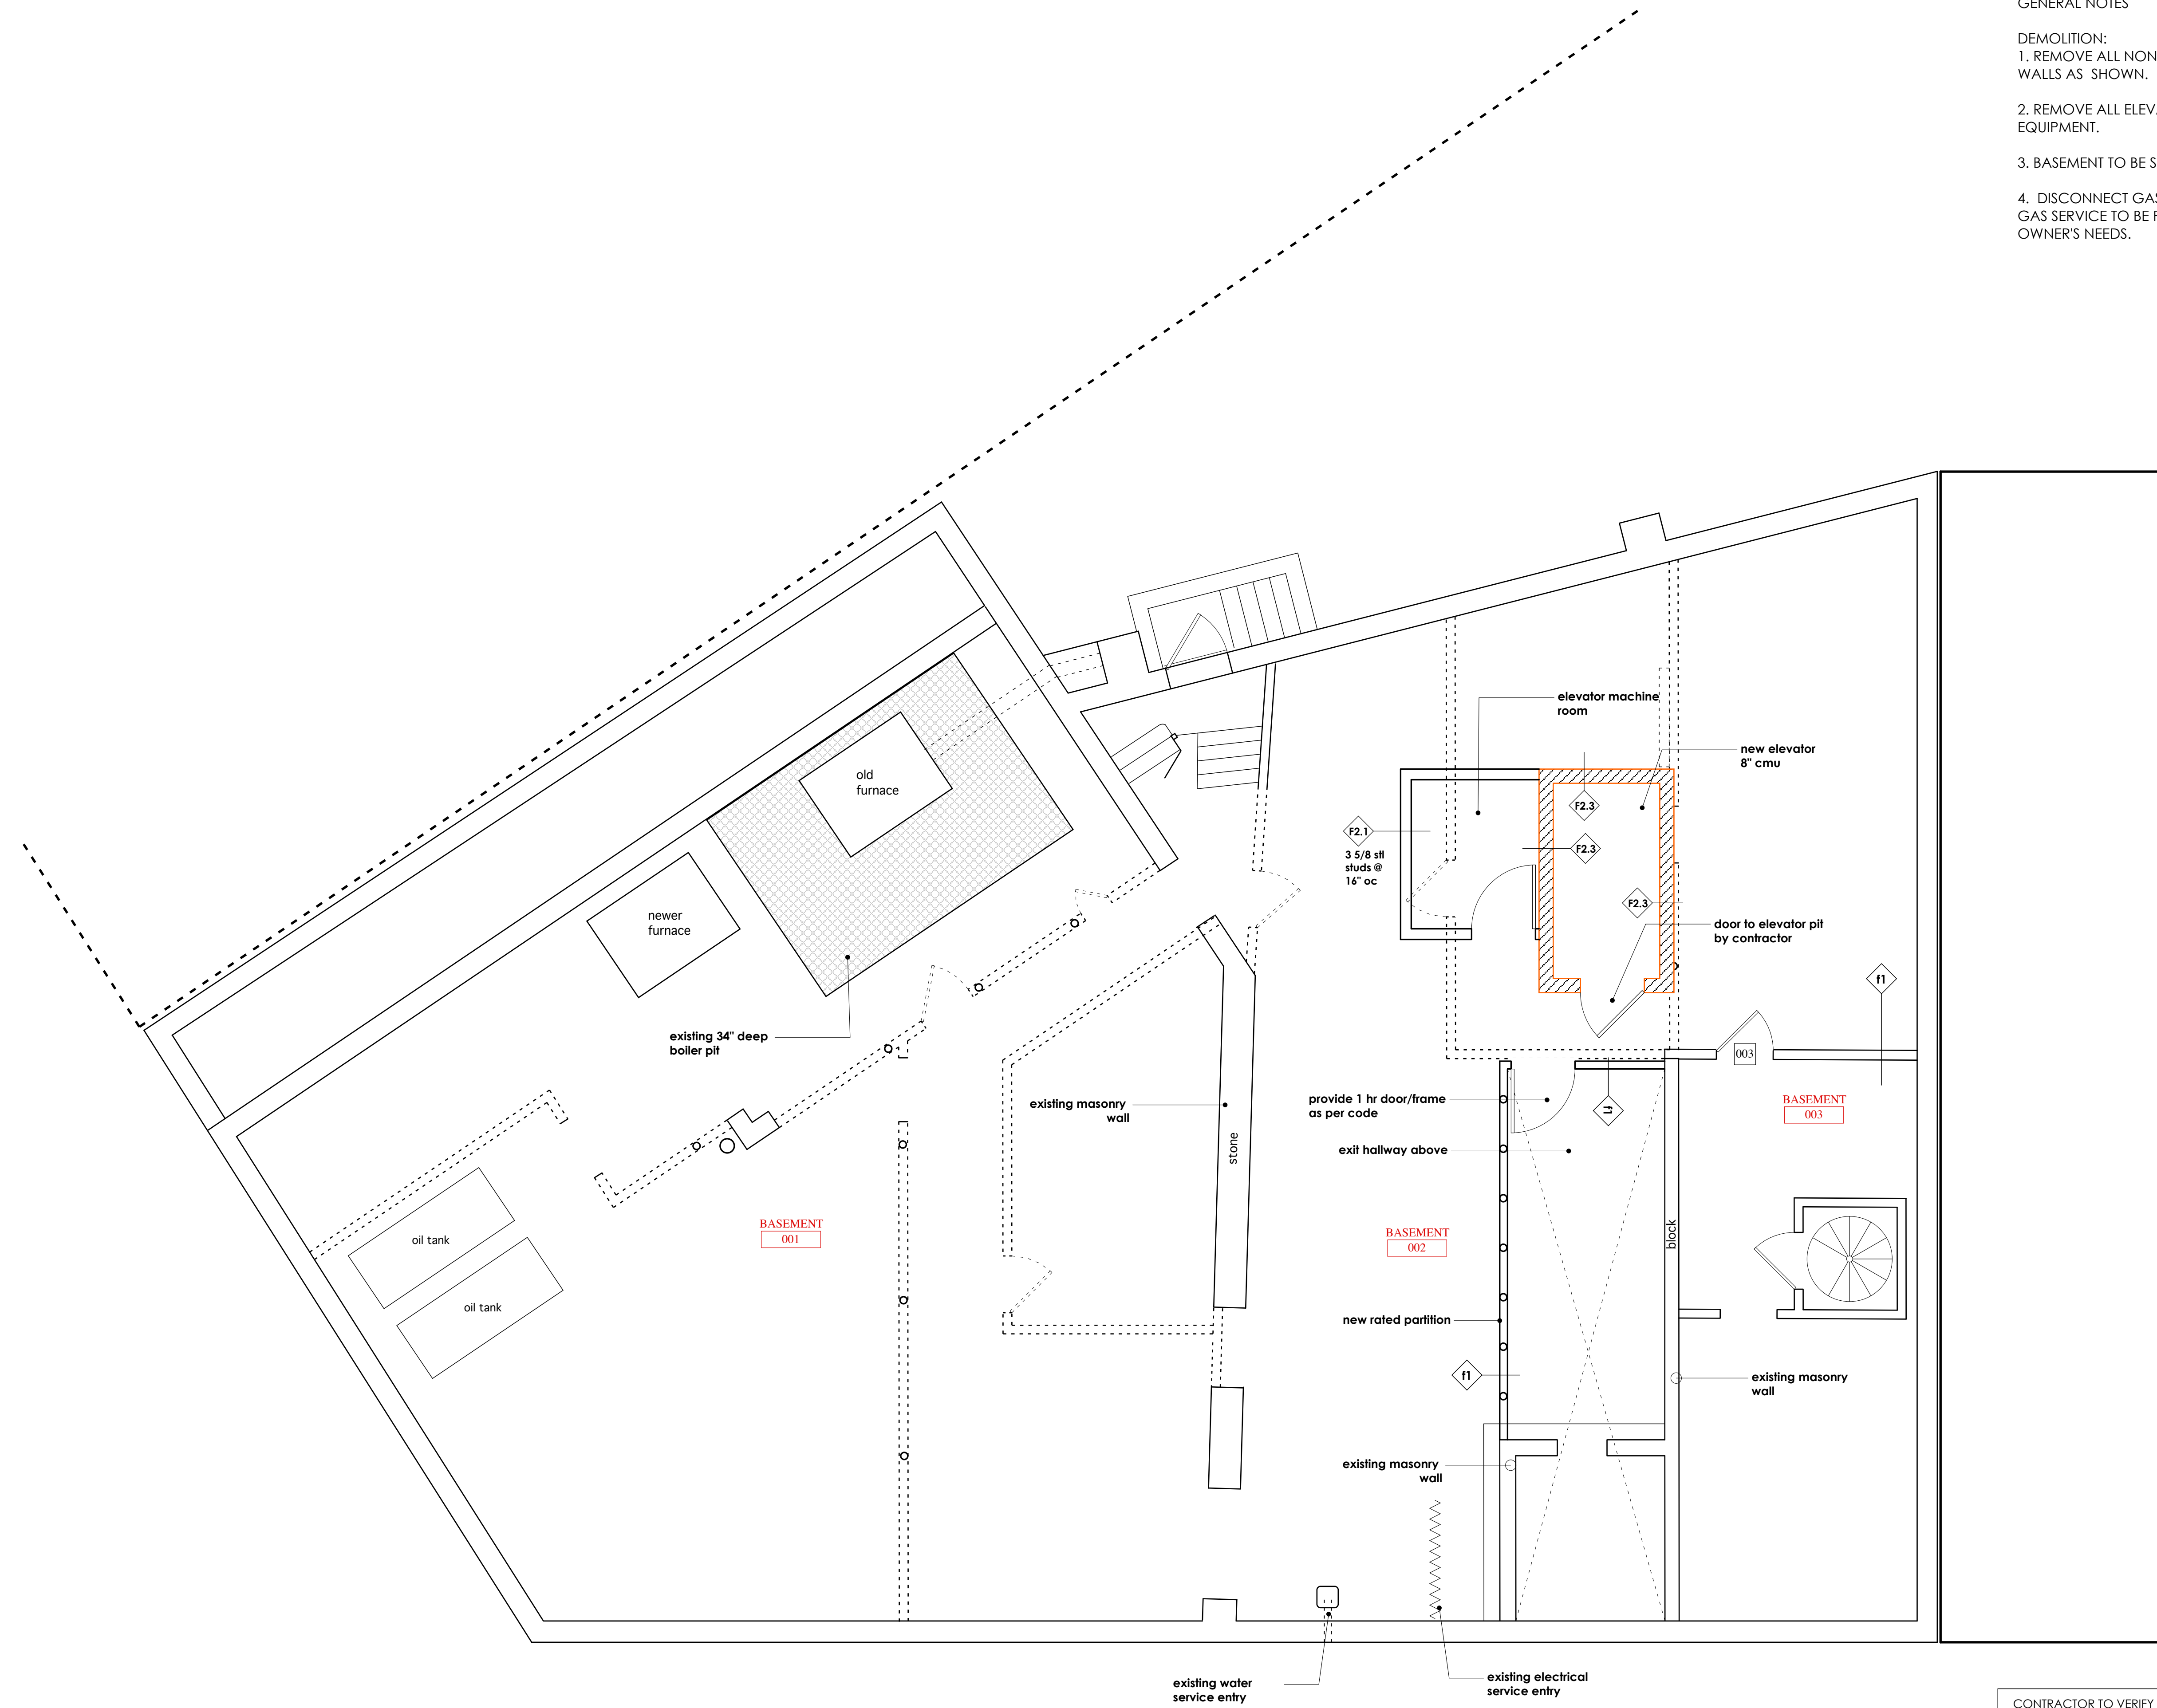


James Sterling AIA
 Architect
 142 High Street
 Portland, Maine

SHWARTZ BUILDING
 RENOVATIONS

BASEMENT LEVEL

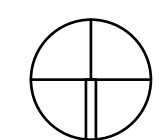 **A-1.0**

10 February 2010
 revision:
 19 April 2010
 22 October 2010

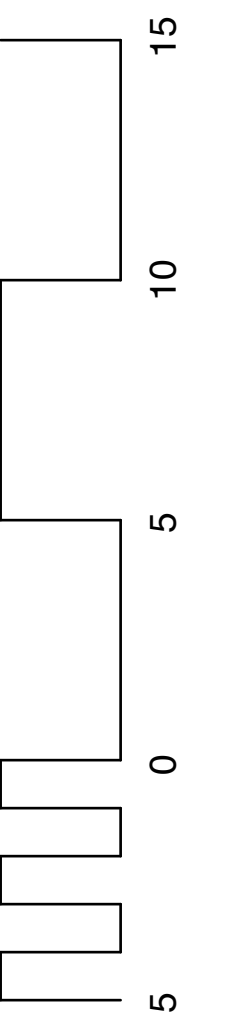

CONTRACTOR TO VERIFY ALL EXISTING CONDITIONS.
 SEE NOTE 6 A-1.1.