

approximate extent of facade demolition

HIGH STREET

BAY A

plywood platform, typ

brick pier, typ

BAY B

possible steel post in brick pier

BAY C

BAY D

BAY E

BAY F

BAY G

CONGRESS STREET

ALLEY

ALLEY

remove existing storefront system, plywood platform and tile/granite base, expose brick piers and steel lintel. TYP. BAYS A, B, C.

COMMERCIAL 101-A

COMMERCIAL 101-B

COMMERCIAL 102

COMMERCIAL 101

elevator

ELEVATOR FOYER 103

stair 100

up to mezz.

dn


up

dn

dn

dn

approximate extent of facade demolition

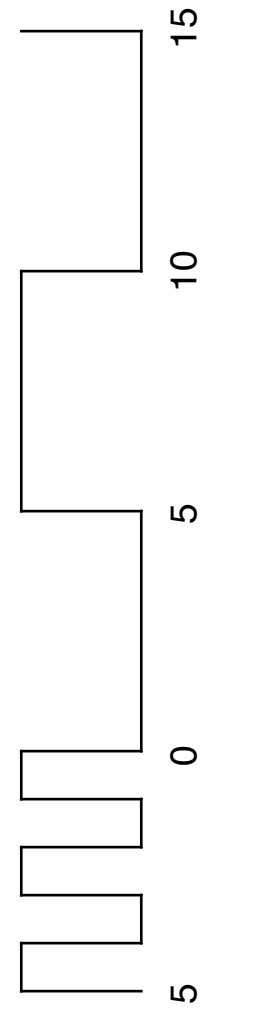

602 CONGRESS STREET
 PORTLAND, MAINE
 SHWARTZ BUILDING
 CONGRESS STREET

JEREMY MOSER
 ARCHITECTURAL DESIGNER
 JAMES STERLING AIA
 ARCHITECT

142 HIGH STREET
 PORTLAND, MAINE
 CONGRESS ST.
 ELEVATION

DATE: 07 NOVEMBER 2008
 REV: 07 SEPTEMBER 2010

Facade Demolition Plan

A-1.0