


BAY B
High Street

BAY C
Congress Street

General Notes (See A-5.0)
1. See Structural drawings for new steel placement and types.

3 TYPICAL STOREFRONT PLAN SECTION
scale 3" = 1'-0"

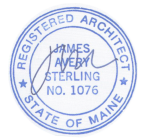

SHWARTZ BUILDING CONGRESS STREET 602 CONGRESS STREET PORTLAND, MAINE JAMES STERLING AIA ARCHITECT JEREMY MOSER ARCHITECTURAL DESIGNER	STOREFRONT DETAILS PLAN
142 HIGH STREET PORTLAND, MAINE DATE: MARCH 2012 REV: 07 MARCH 2013 22 APRIL 2013 02 DECEMBER 2013	A-5.1