



apartment

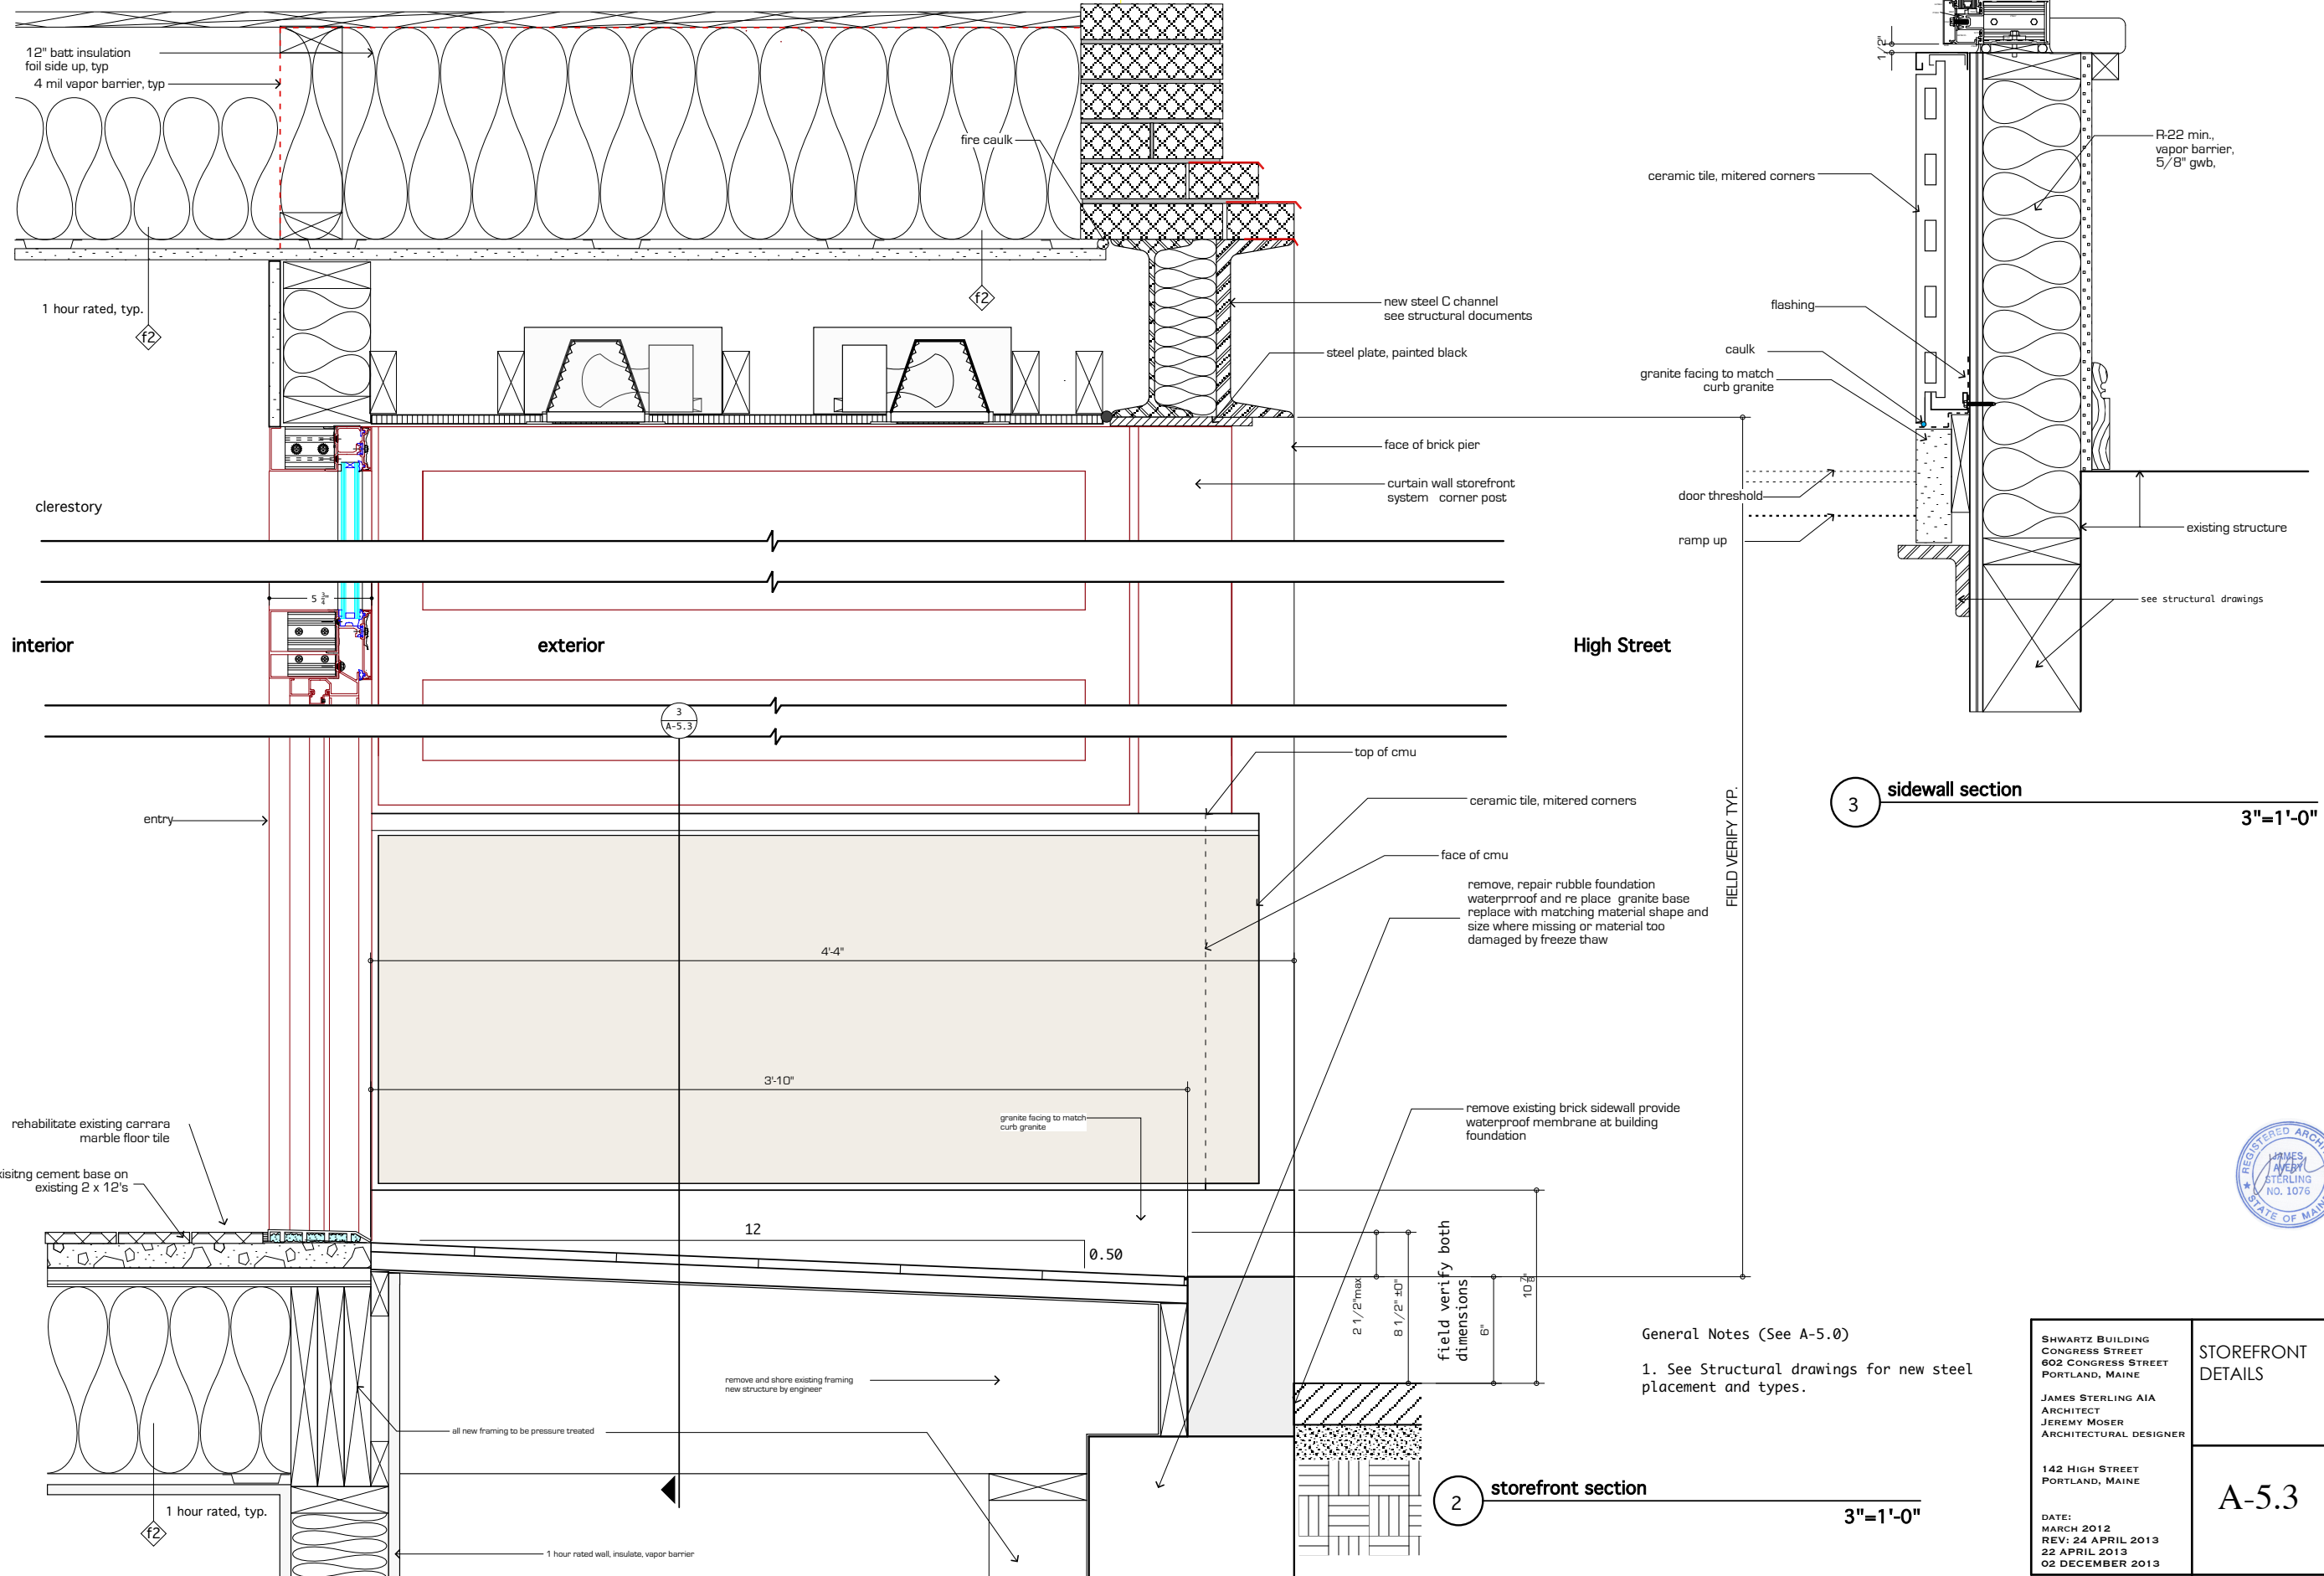

General Notes (See A-5.0)
 1. See Structural drawings for new steel placement and types.

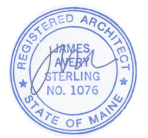

SHWARTZ BUILDING CONGRESS STREET 602 CONGRESS STREET PORTLAND, MAINE JAMES STERLING AIA ARCHITECT JEREMY MOSER ARCHITECTURAL DESIGNER	STOREFRONT DETAILS
142 HIGH STREET PORTLAND, MAINE DATE: MARCH 2012 REV: 24 APRIL 2013 22 APRIL 2013 02 DECEMBER 2013	A-5.3