



PROJECT NORTH

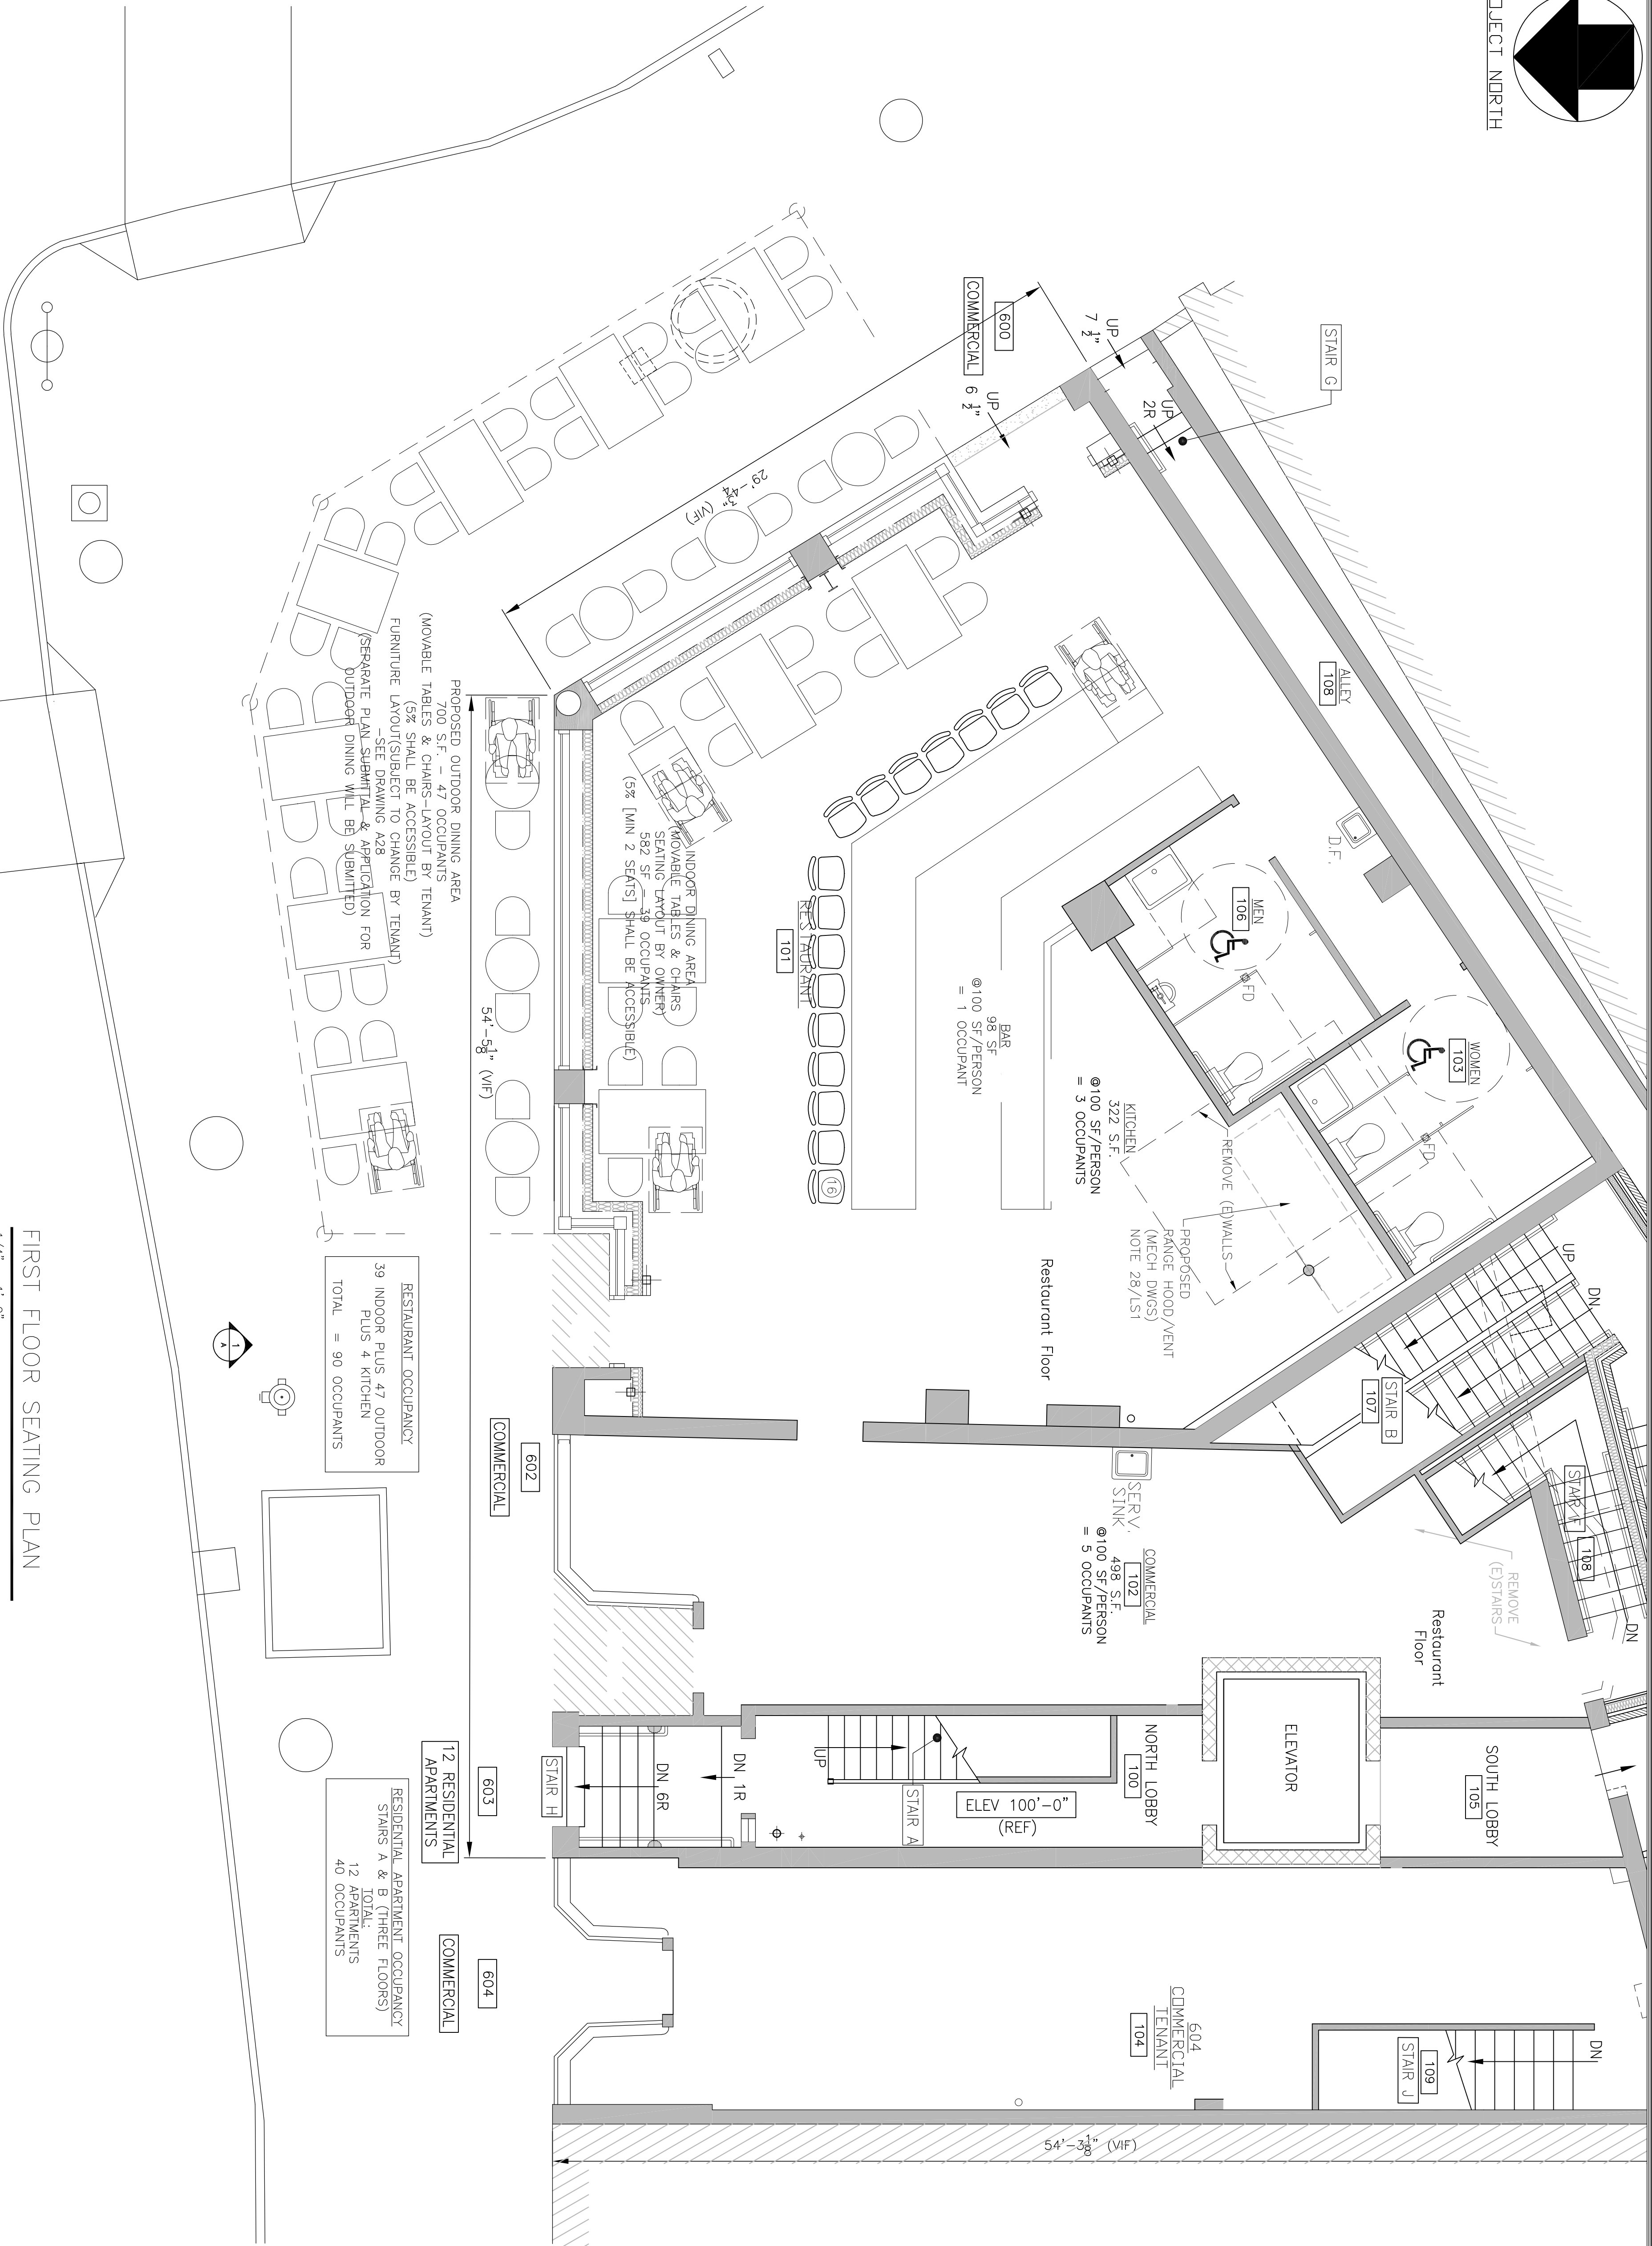

RESTAURANT OCCUPANCY
39 INDOOR PLUS 47 OUTDOOR
PLUS 4 KITCHEN
TOTAL = 90 OCCUPANTS

RESIDENTIAL APARTMENT OCCUPANCY
12 APARTMENTS
STAIRS A & B (THREE FLOORS)
TOTAL = 40 OCCUPANTS

FIRST FLOOR SEATING PLAN

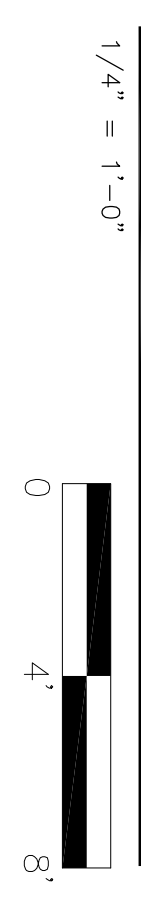

SHWARTZ BUILDING RENOVATIONS
600-604 CONGRESS STREET
PORTLAND, MAINE
RESTAURANT SEATING

A28

JOHN H. LEASURE ARCHITECT, INC.
6 Q STREET
SOUTH PORTLAND, MAINE 04106

REV.	DATE	STATUS
.	3-30-17	STATE FIRE MARSHAL SUBMISSION
1	4-28-17	SUBMITTED FOR PERMITS

