



NOTES:  
1. SEE DRAWING L59 FOR LIFE SAFETY EQUIPMENT LEGEND AND NOTES

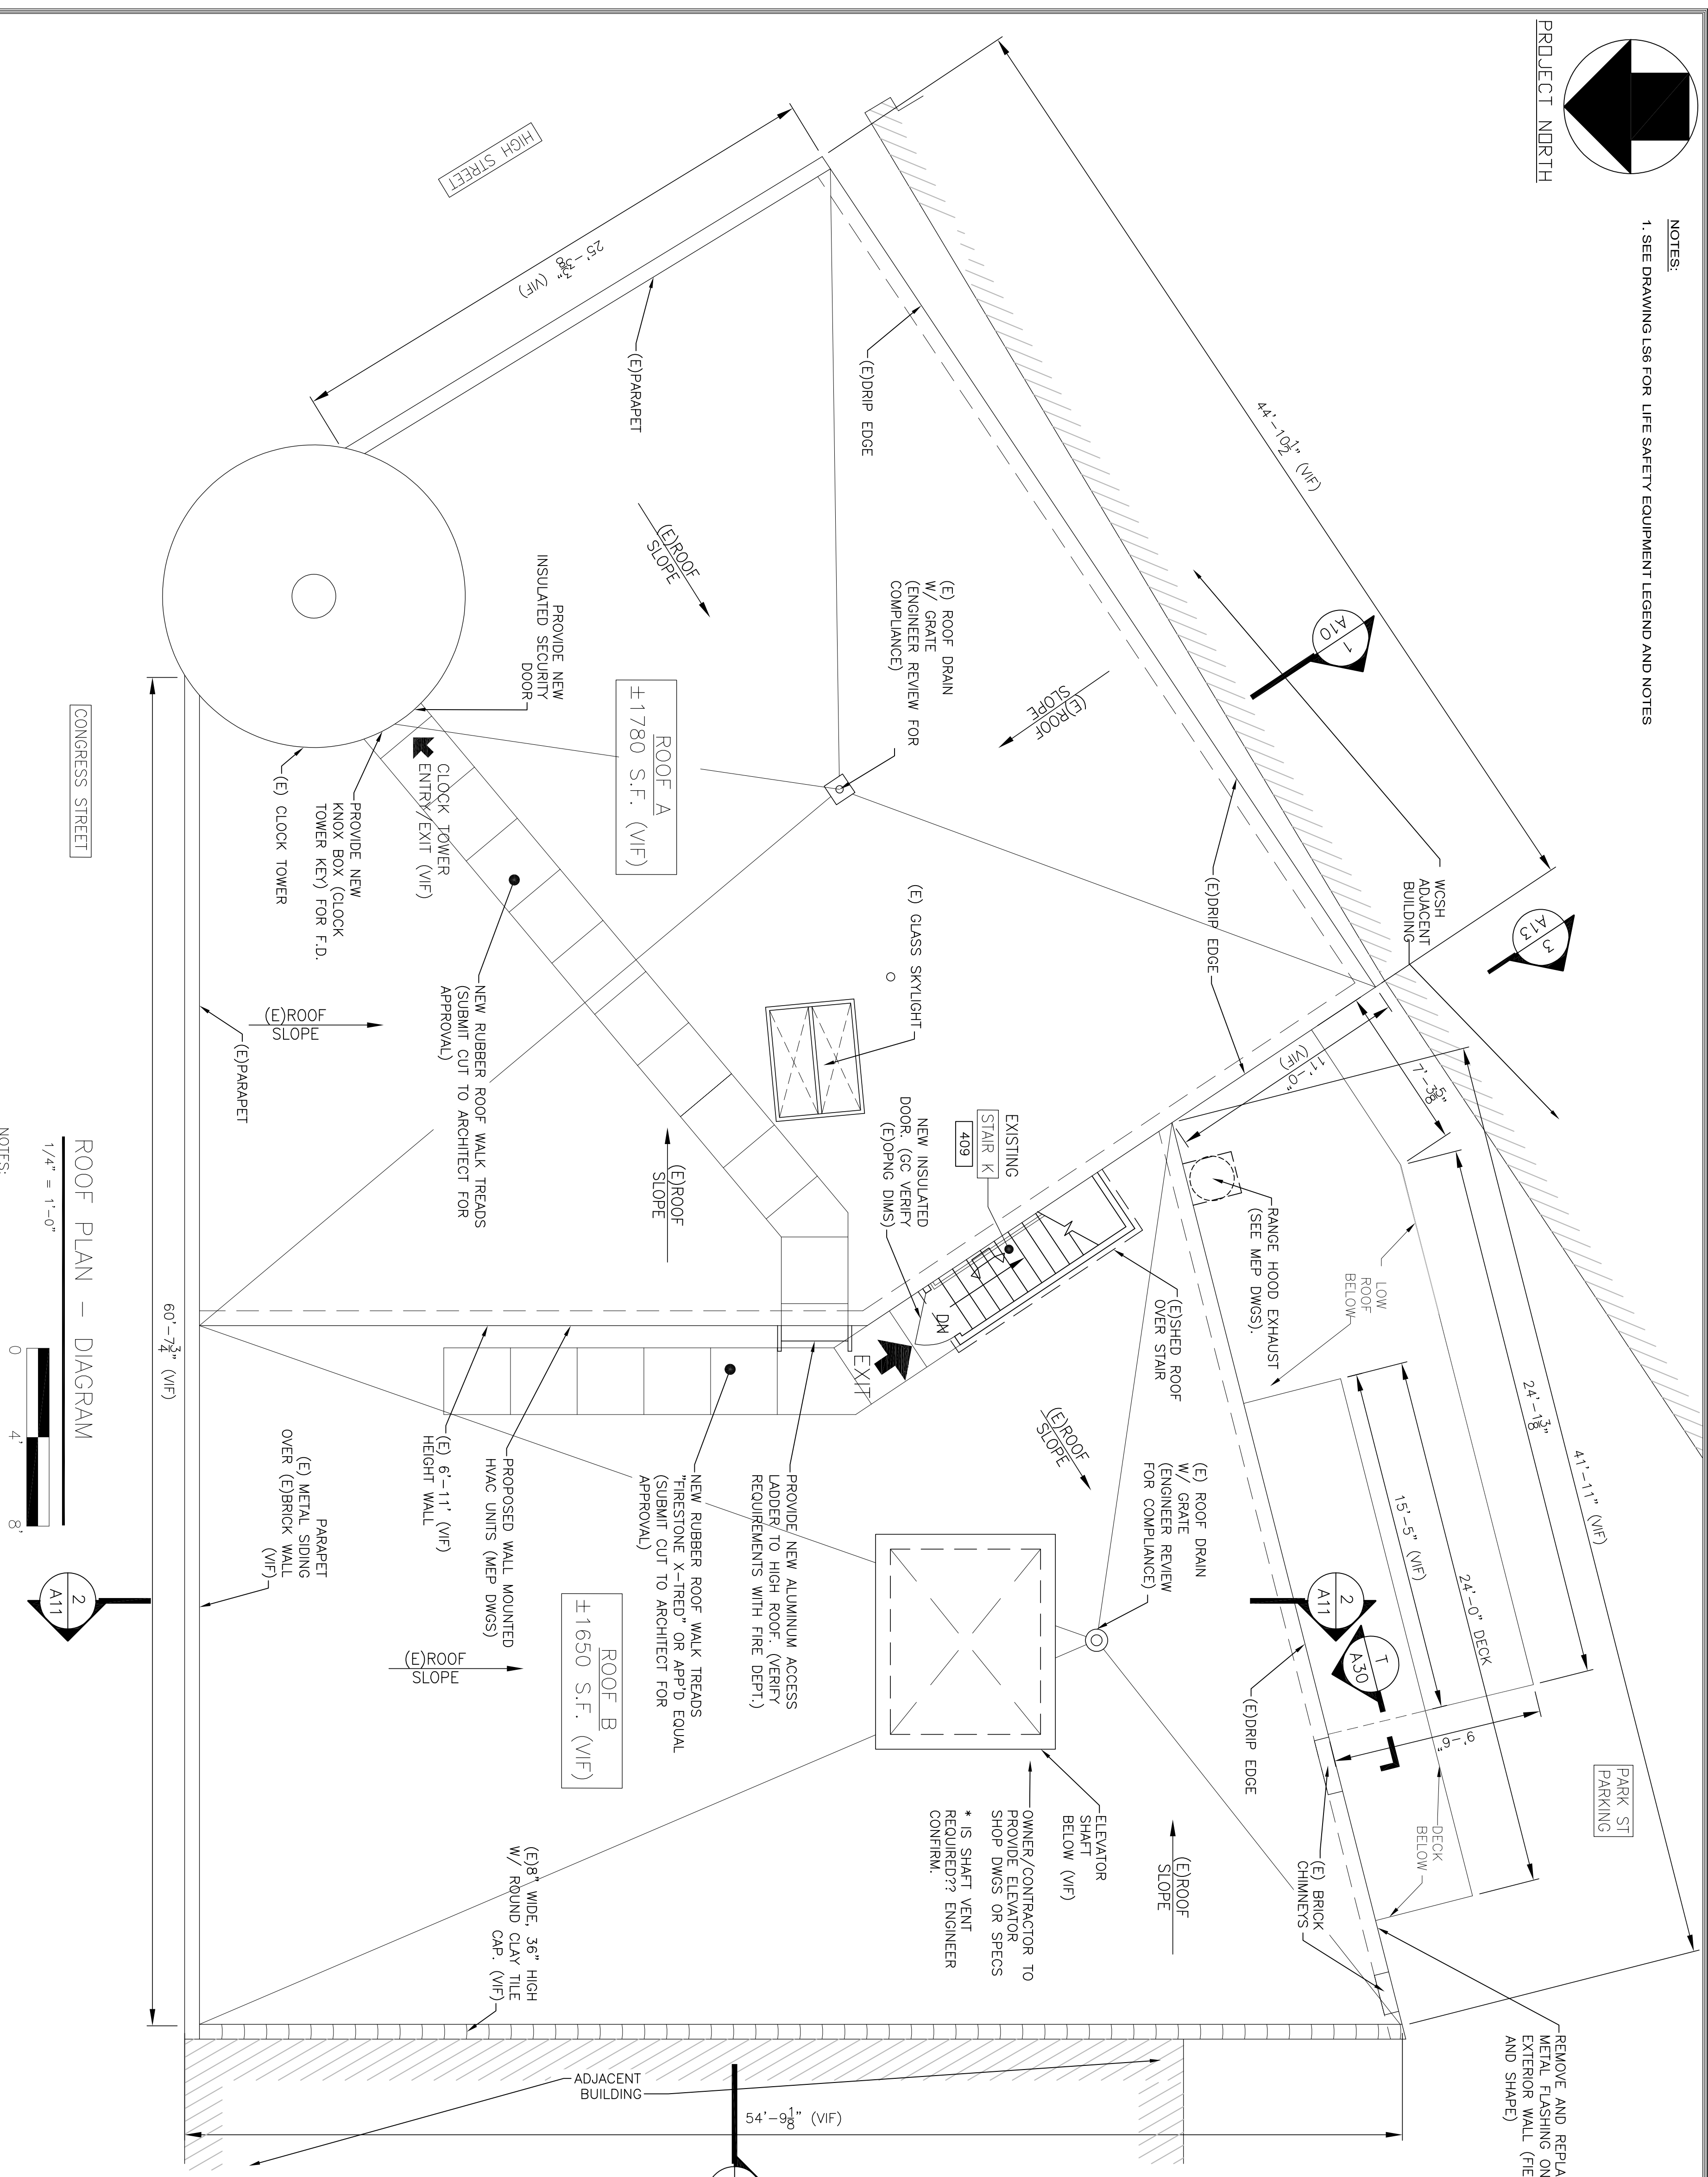

ROOF PLAN - DIAGRAM  
1/4" = 1'-0"  
0 4 8

NOTES:  
1. GC VERIFY ALL INDICATED ROOF FEATURE LOCATIONS AND DIMENSIONS  
2. ENGINEER CONFIRM ADEQUATE ROOF DRAINS, GRATES AND DRAIN RISERS.

SHWARTZ BUILDING RENOVATIONS  
600-604 CONGRESS STREET  
PORTLAND, MAINE  
ROOF - LIFE SAFETY PLAN

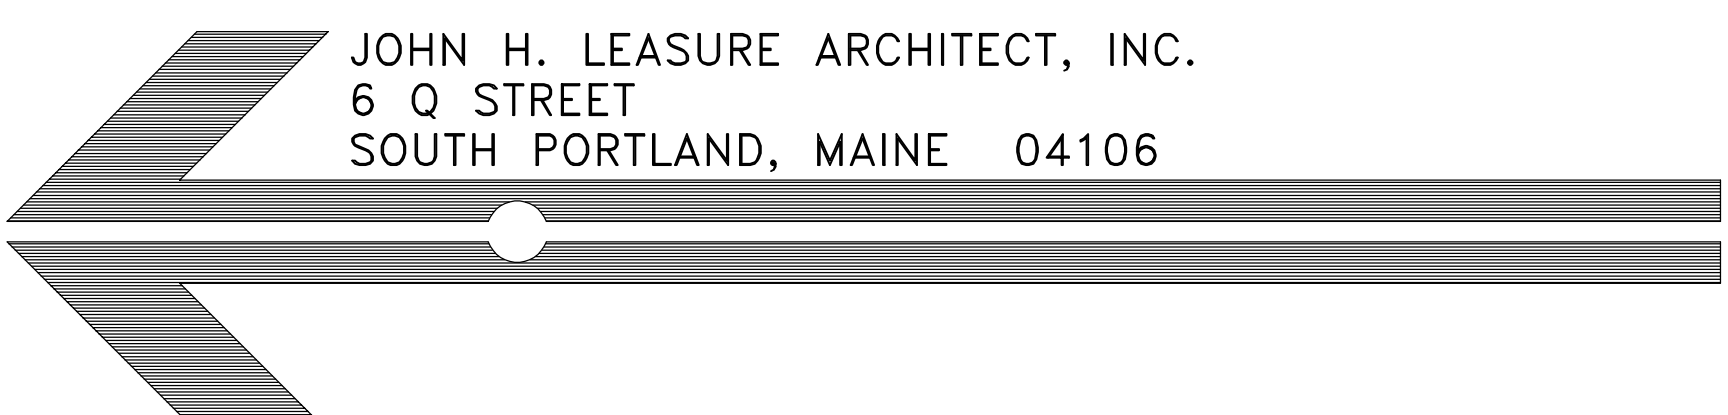

JOHN H. LEASURE ARCHITECT, INC.  
6 Q STREET  
SOUTH PORTLAND, MAINE 04106

REV.	DATE	STATUS
.	3-30-17	STATE FIRE MARSHAL SUBMISSION
1	4-28-17	SUBMITTED FOR PERMITS

