



PROJECT NORTH

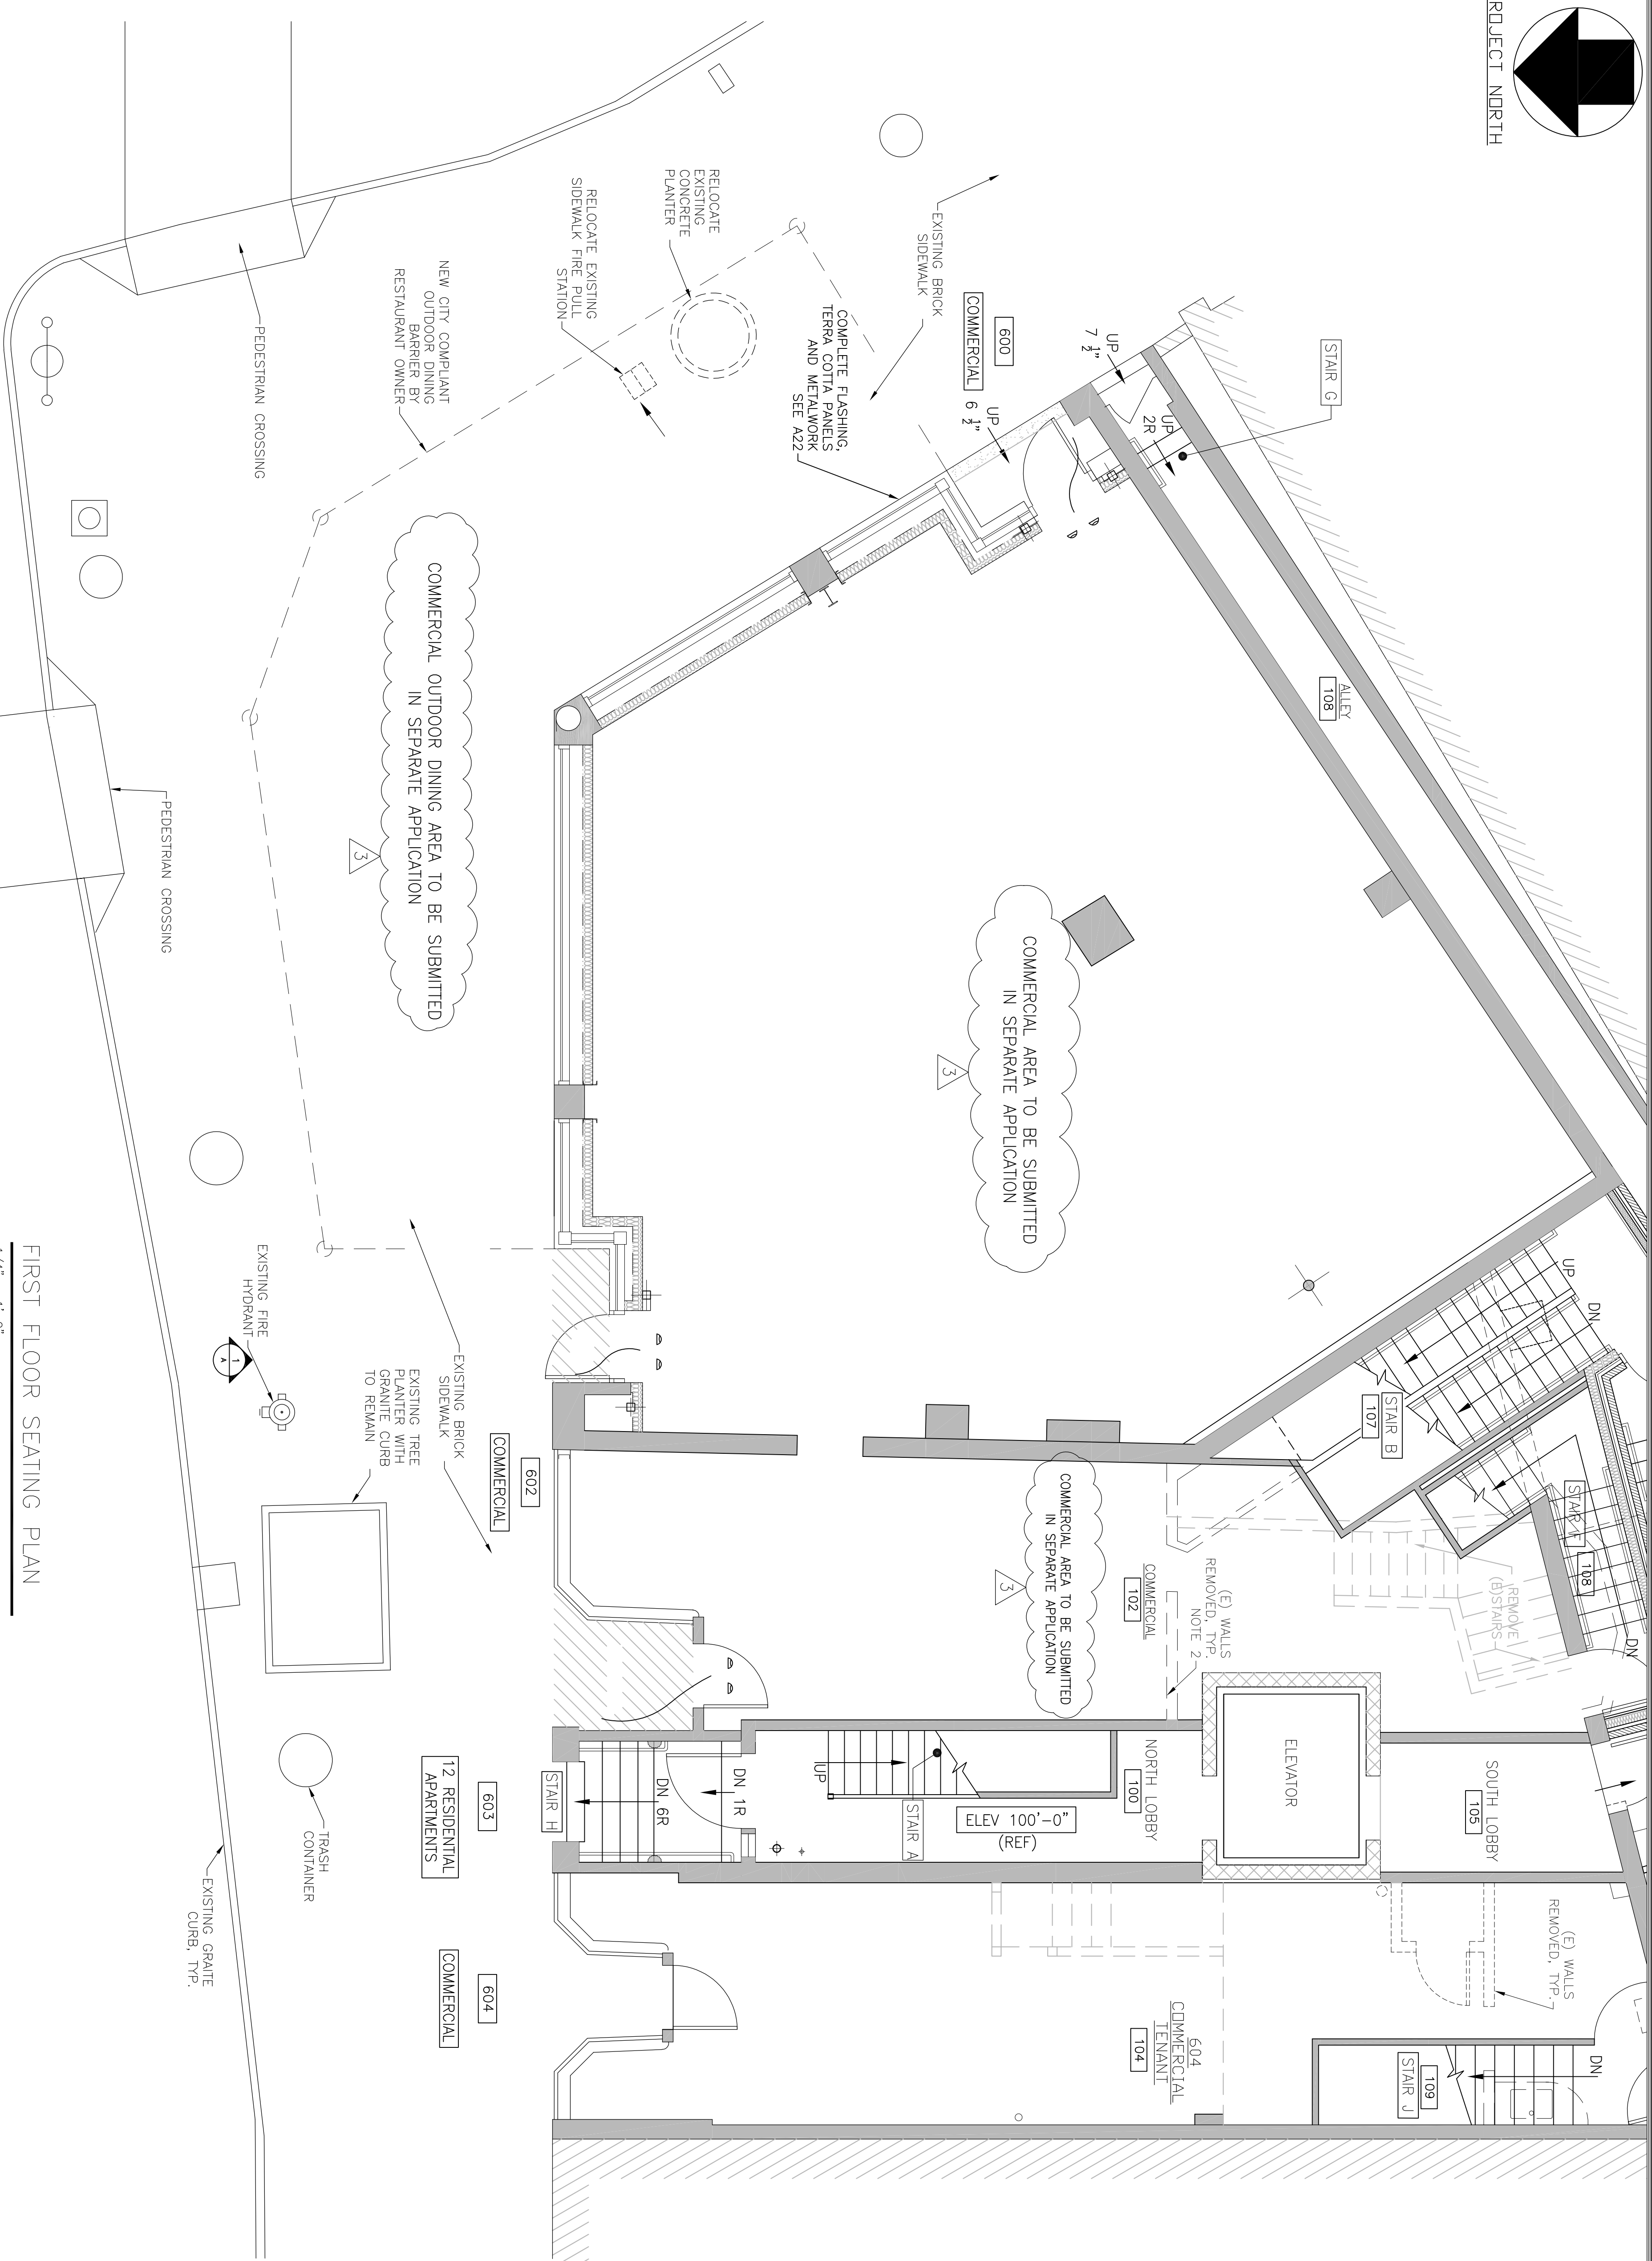

FIRST FLOOR SEATING PLAN

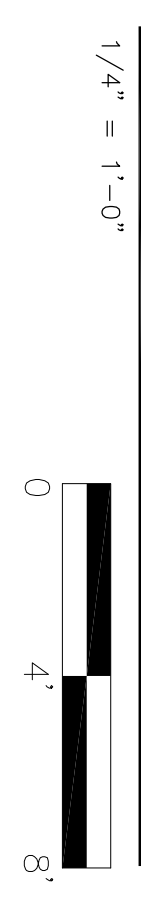

SHWARTZ BUILDING RENOVATIONS
600-604 CONGRESS STREET
PORTLAND, MAINE
RESTAURANT SEATING

REV.	DATE	STATUS
.	3-30-17	STATE FIRE MARSHAL SUBMISSION
1	4-28-17	SUBMITTED FOR PERMITS
3	6-26-17	COMMERCIAL-SEPARATE SUBMISSION

JOHN H. LEASURE ARCHITECT, INC.
6 Q STREET
SOUTH PORTLAND, MAINE 04106

A28