


PROVIDE 2x (DEPTH TO MATCH JOISTS DEPTH) SOLID BLOCKING BETWEEN EXISTING JOISTS ON TOP OF BEAM/BEARING WALL. STAGGER AND END NAIL BLOCKING W/(3)16d NAILS AT BOTH ENDS (TYP. AT ALL INTERIOR BEARING WALLS)

THIRD FLOOR FRAMING PLAN
1/4" = 1'-0"

L & L STRUCTURAL ENGINEERING SERVICES, INC.
SIX Q STREET
SOUTH PORTLAND, MAINE 04106
PHONE: (207) 767-4830
FAX: (207) 799-5432
EMAIL: JLEASURE@LL-ENG.COM

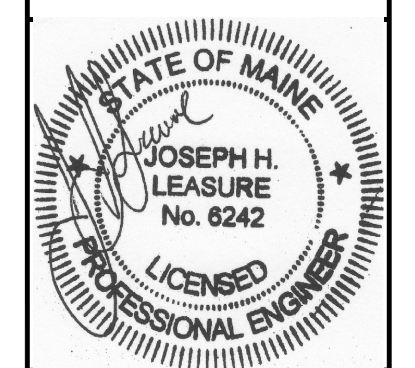

rev.	date	description	appr'd
A	07/07/17	FOR PERMIT ONLY	JHL

designed by: JHL
 drawn by: R.W. P.J.M.
 checked by: JHL
 scale: AS NOTED
 date: 07/07/2017
 plot date: 07/07/2017
 project #: 2016-211

BUILDING LOCATED AT
602 CONGRESS STREET
PORTLAND, MAINE
BUILDING REVIEW
THIRD FLOOR FRAMING PLAN

S1.2

THESE DRAWINGS HAVE BEEN DEVELOPED BY L&L STRUCTURAL ENGINEERING SERVICES, INC. FOR THE TITLED SET ONLY. THE DRAWINGS ARE THE SOLE PROPERTY OF L&L ENGINEERING SERVICES, INC. AND THEY SHALL NOT BE USED, LENT, COPIED OR ALTERED WITHOUT THE WRITTEN CONSENT OF L&L STRUCTURAL ENGINEERING SERVICES, INC.