




PRE-ENGINEERED GALVANIZED LINE

22' WIDE ROUND SHELTER SERIES

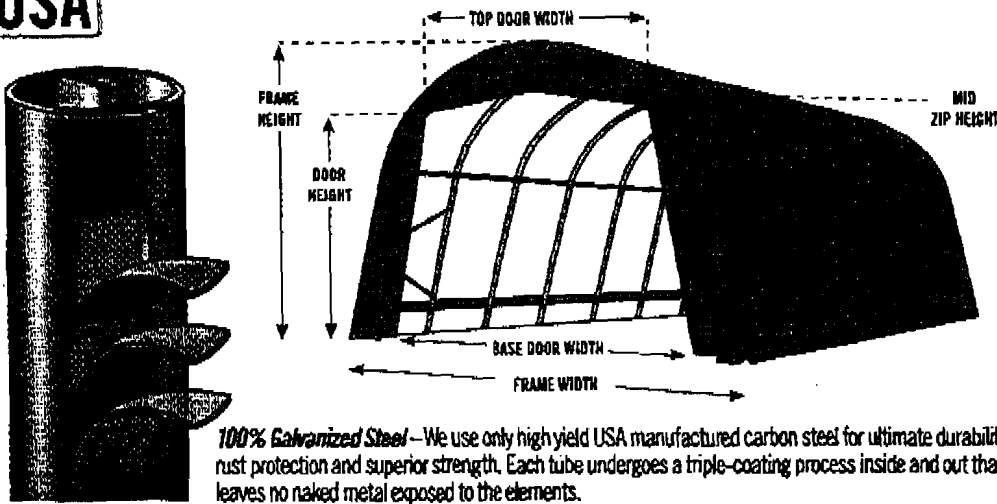

100% Galvanized Steel—We use only high yield USA manufactured carbon steel for ultimate durability, rust protection and superior strength. Each tube undergoes a triple-coating process inside and out that leaves no naked metal exposed to the elements.

SHELTER FEATURES



Our best built shelter line offers custom solutions constructed of the highest quality materials. *Pre-engineered* to exact specifications and dimensions.

Patented *ShelterLock™ Stabilizer Block* at every rib connection adds *rock-solid strength and stability to frame*.

Bolt-together hardware at every connection point ensures maximum strength and durability.

Our *Ratchet Tite™ Tension System* and *Ratchet Rail Tensioning* keep the cover smooth and tight.

Advanced engineered, commercial grade *polyethylene woven fabric* is UV treated inside and out to stand up to the elements. Ultra heavy-duty PVC cover also available.

SIZE OPTIONS AND SPECS

Custom lengths available in 4' increments.

FRAME WIDTH	21' 9"	22' 1"	22' 3"	22' 6"	22' 9"
FRAME HEIGHT	9'		13'		
DOOR HEIGHT	5' 8 1/2"		8' 8"		
MID ZIP HEIGHT	8' 10"		10' 11 1/4"		
TOP DOOR WIDTH	15'		15'		
BASE DOOR WIDTH	15'		15'		

2-3/8" All steel frame
Easy Hook™ anchors (2 per rib)
Triple zippered front door panel
Alternative anchors sold separately

COVER OPTIONS†

- † PE standard: 9 oz. Gray, Green, Tan, White, Translucent
- †† PE heavy-duty: 14.5 oz. Gray, Green, Tan, White
- ††† Ultra PVC (Polyvinyl Chloride): 21.5 oz. Hunter Green only



† All fabric weight calculations are in oz. per m².

• Polyethylene

* Fire rated FR fabric CPAI 84 Section 6 compliant.

WARRANTY INFO

	Cover	Back panel/door	Frame
Standard			
Heavy Duty	10 years Prorated	3 years	3 years
PVC			

ROUND

8' WIDE

14' WIDE

16' WIDE

18' WIDE

18' WIDE

20' WIDE

22' WIDE

24' WIDE

25' WIDE

26' WIDE

28' WIDE

30' WIDE

40' WIDE