


Custom bracket by Northwood Forge  
 Sign Panel Dimensions: 30" x 36"  
 2" CAPS  
 12.75" diam. Circle Logo  
 Double-Sided MDO Panel - Process TBD

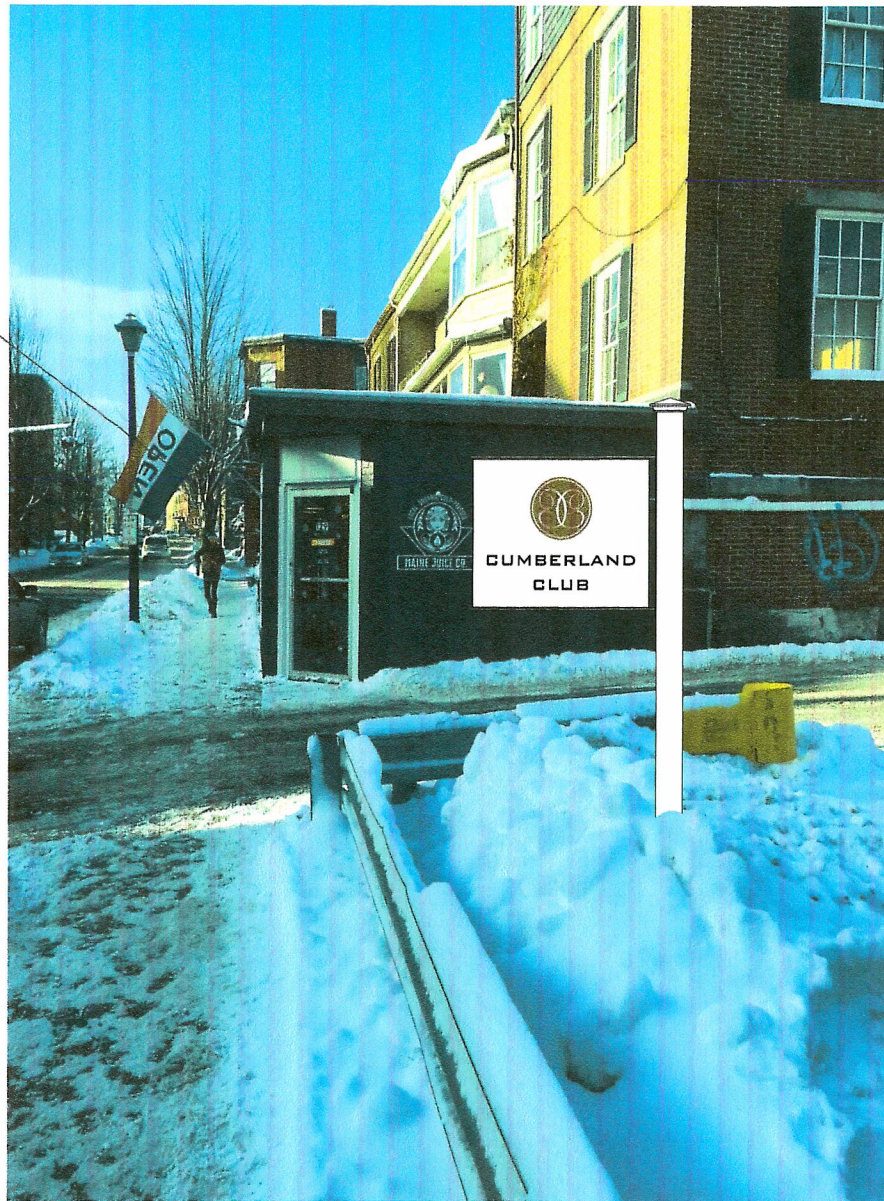

NTSC; enlarged to show detail



Custom Bracket  
 Dual 1.5" Tube Arms  
 Vertical Strapping on Sides

**HIGH QUALITY LOGO REQUIRED FOR PRODUCTION**

Cumberland Club  
 Arm & Bracket Sign, Spring St.

Photo Drop-In

Date:	Rev/Ver:	Drawn By:
1/24/18	V1.0	ad
2/5/18	V2.0	ad
2/20/18	V2.1	ad

JOB #  
 28486

