


③


M. J. BOUTON CONTRACTING  
INCORPORATED

50 ROBERTS ST. PORTLAND  
ME 04102


207 650 1565

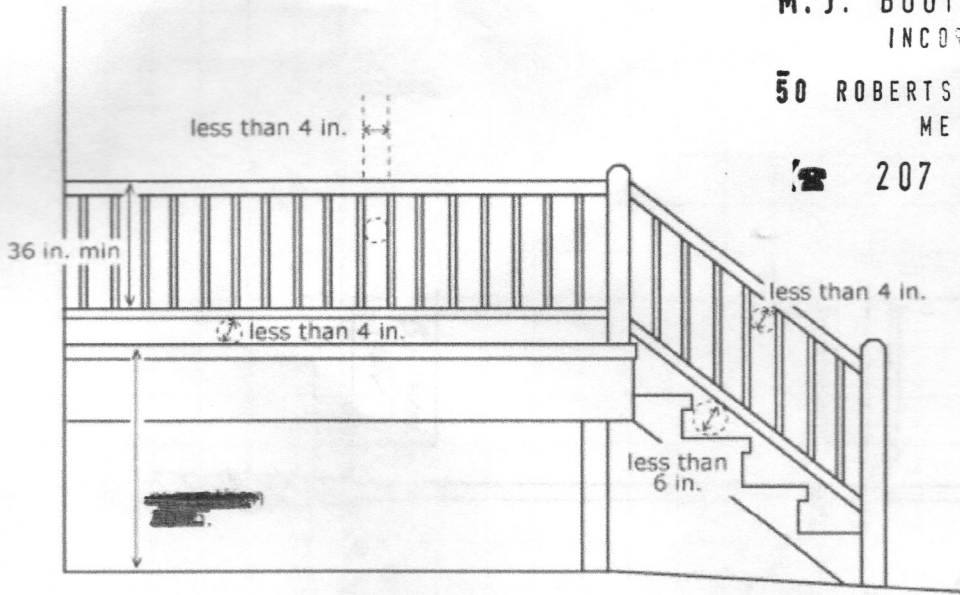


1. There will be Handrails and guardrails
2. Stairs will be a consistent 7" height x 11" depth tread

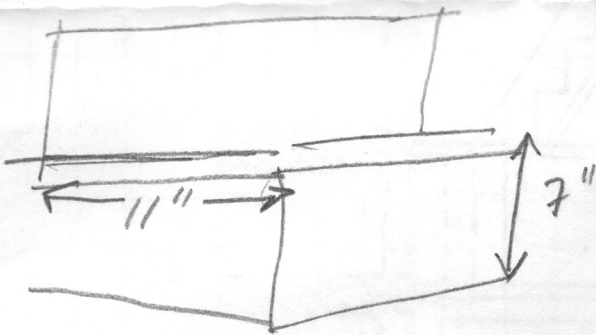

7" height  
11" rise

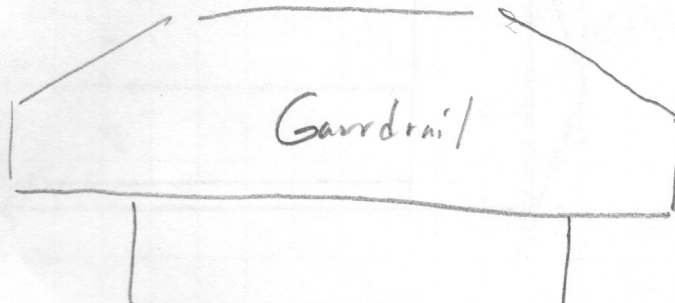

Guardrail

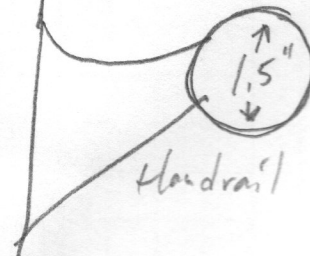

Handrail