

110/112 High St. Fire Stairs



1/2" Scale

M. J. BOUTON CONTRACTING  
INCORPORATED

50 ROBERTS ST. PORTLAND  
ME 04102

207 650 1565

Stair  
Schedule

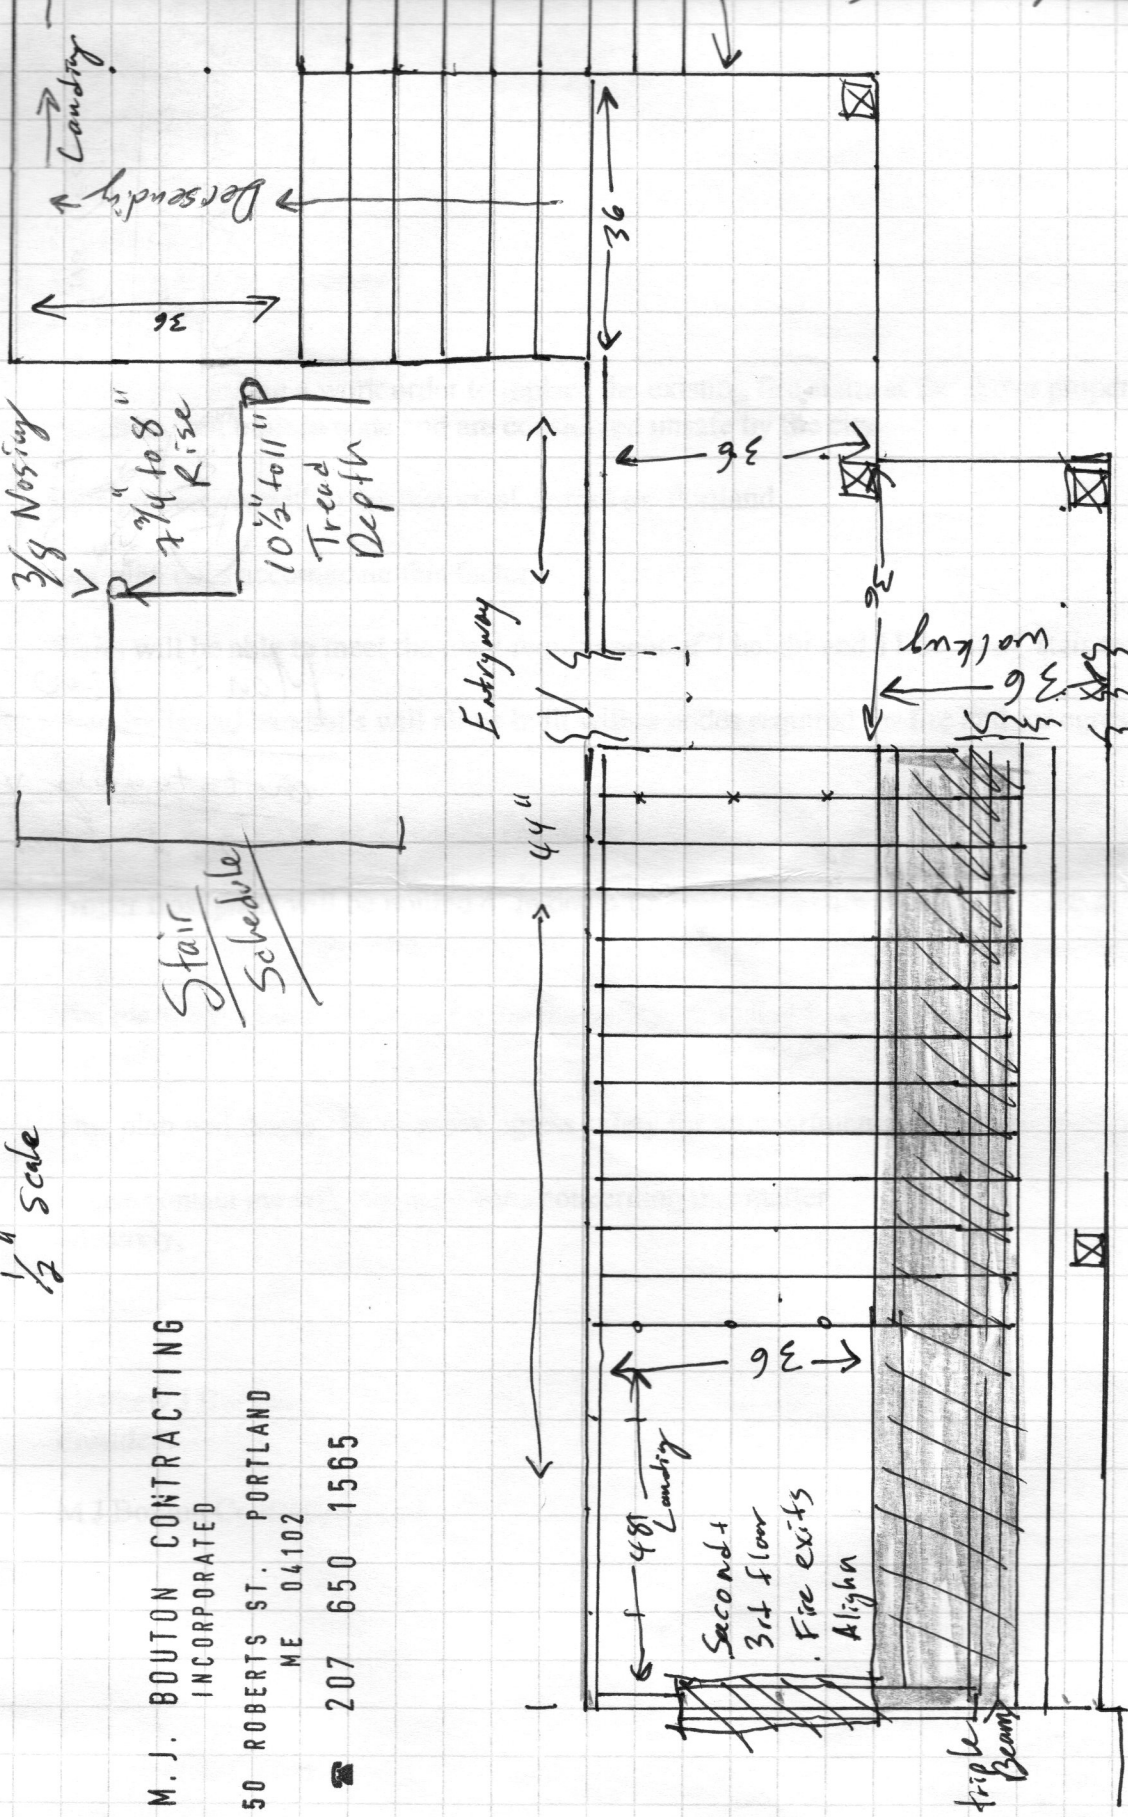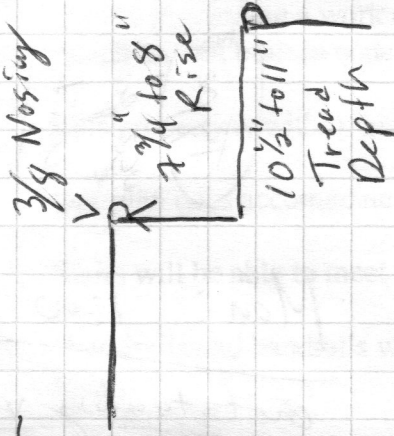

48" Landing  
Second +  
3rd Floor  
Fire exits  
Align

Corner  
High of Building  
A-Street