


110 / 112 High St
Portland Maine

Additional Drawing Requested

Side Cross section of
Support Post to Floor Beam/
Framing and attachment

Drawing is identical system
for 3rd floor and 2nd
floor framing Details

4" x 6" Support Post

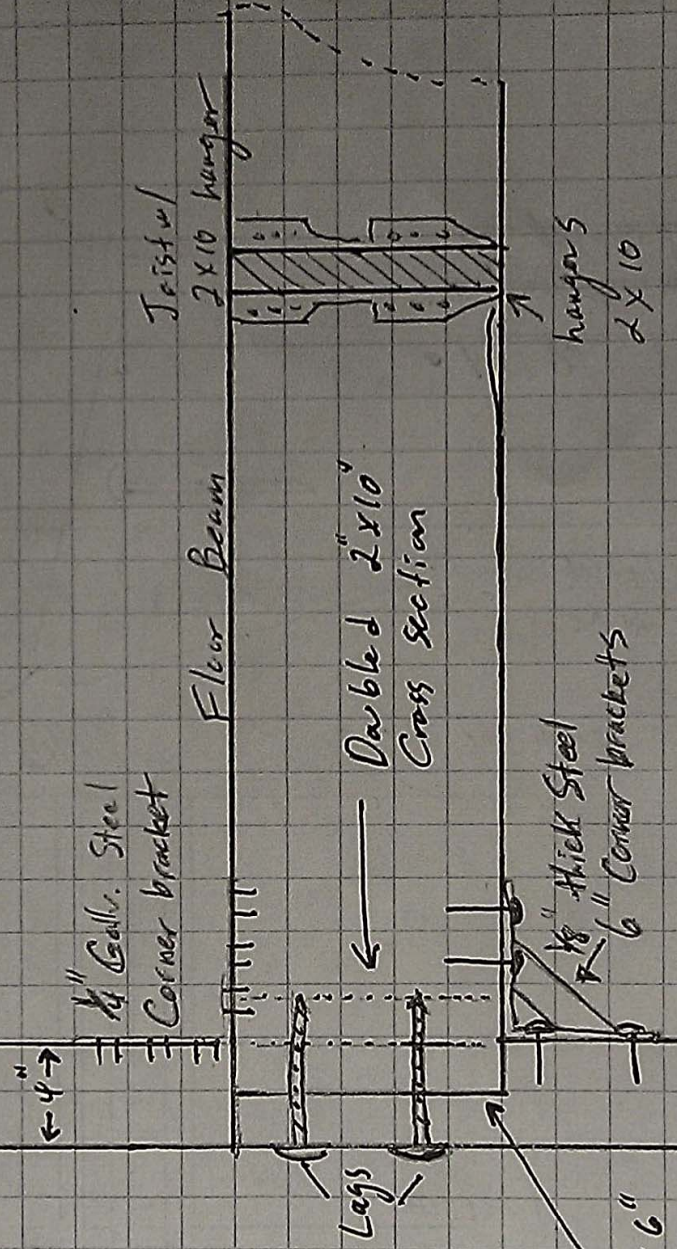

1/4 Galv. Steel
Corner bracket

Lags

Doubled 2x10
Cross section


1/8\"/>

Jaist w/
2x10 hanger

hangers
2x10

Top of 4x6
post notched to
receive floor
Beam / Jaist
Structure framing

4" x 6" Support Post

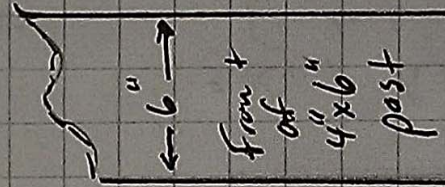

Completed +
Submitted
4/5/2014
M.J. Barton
Contracting LLC